


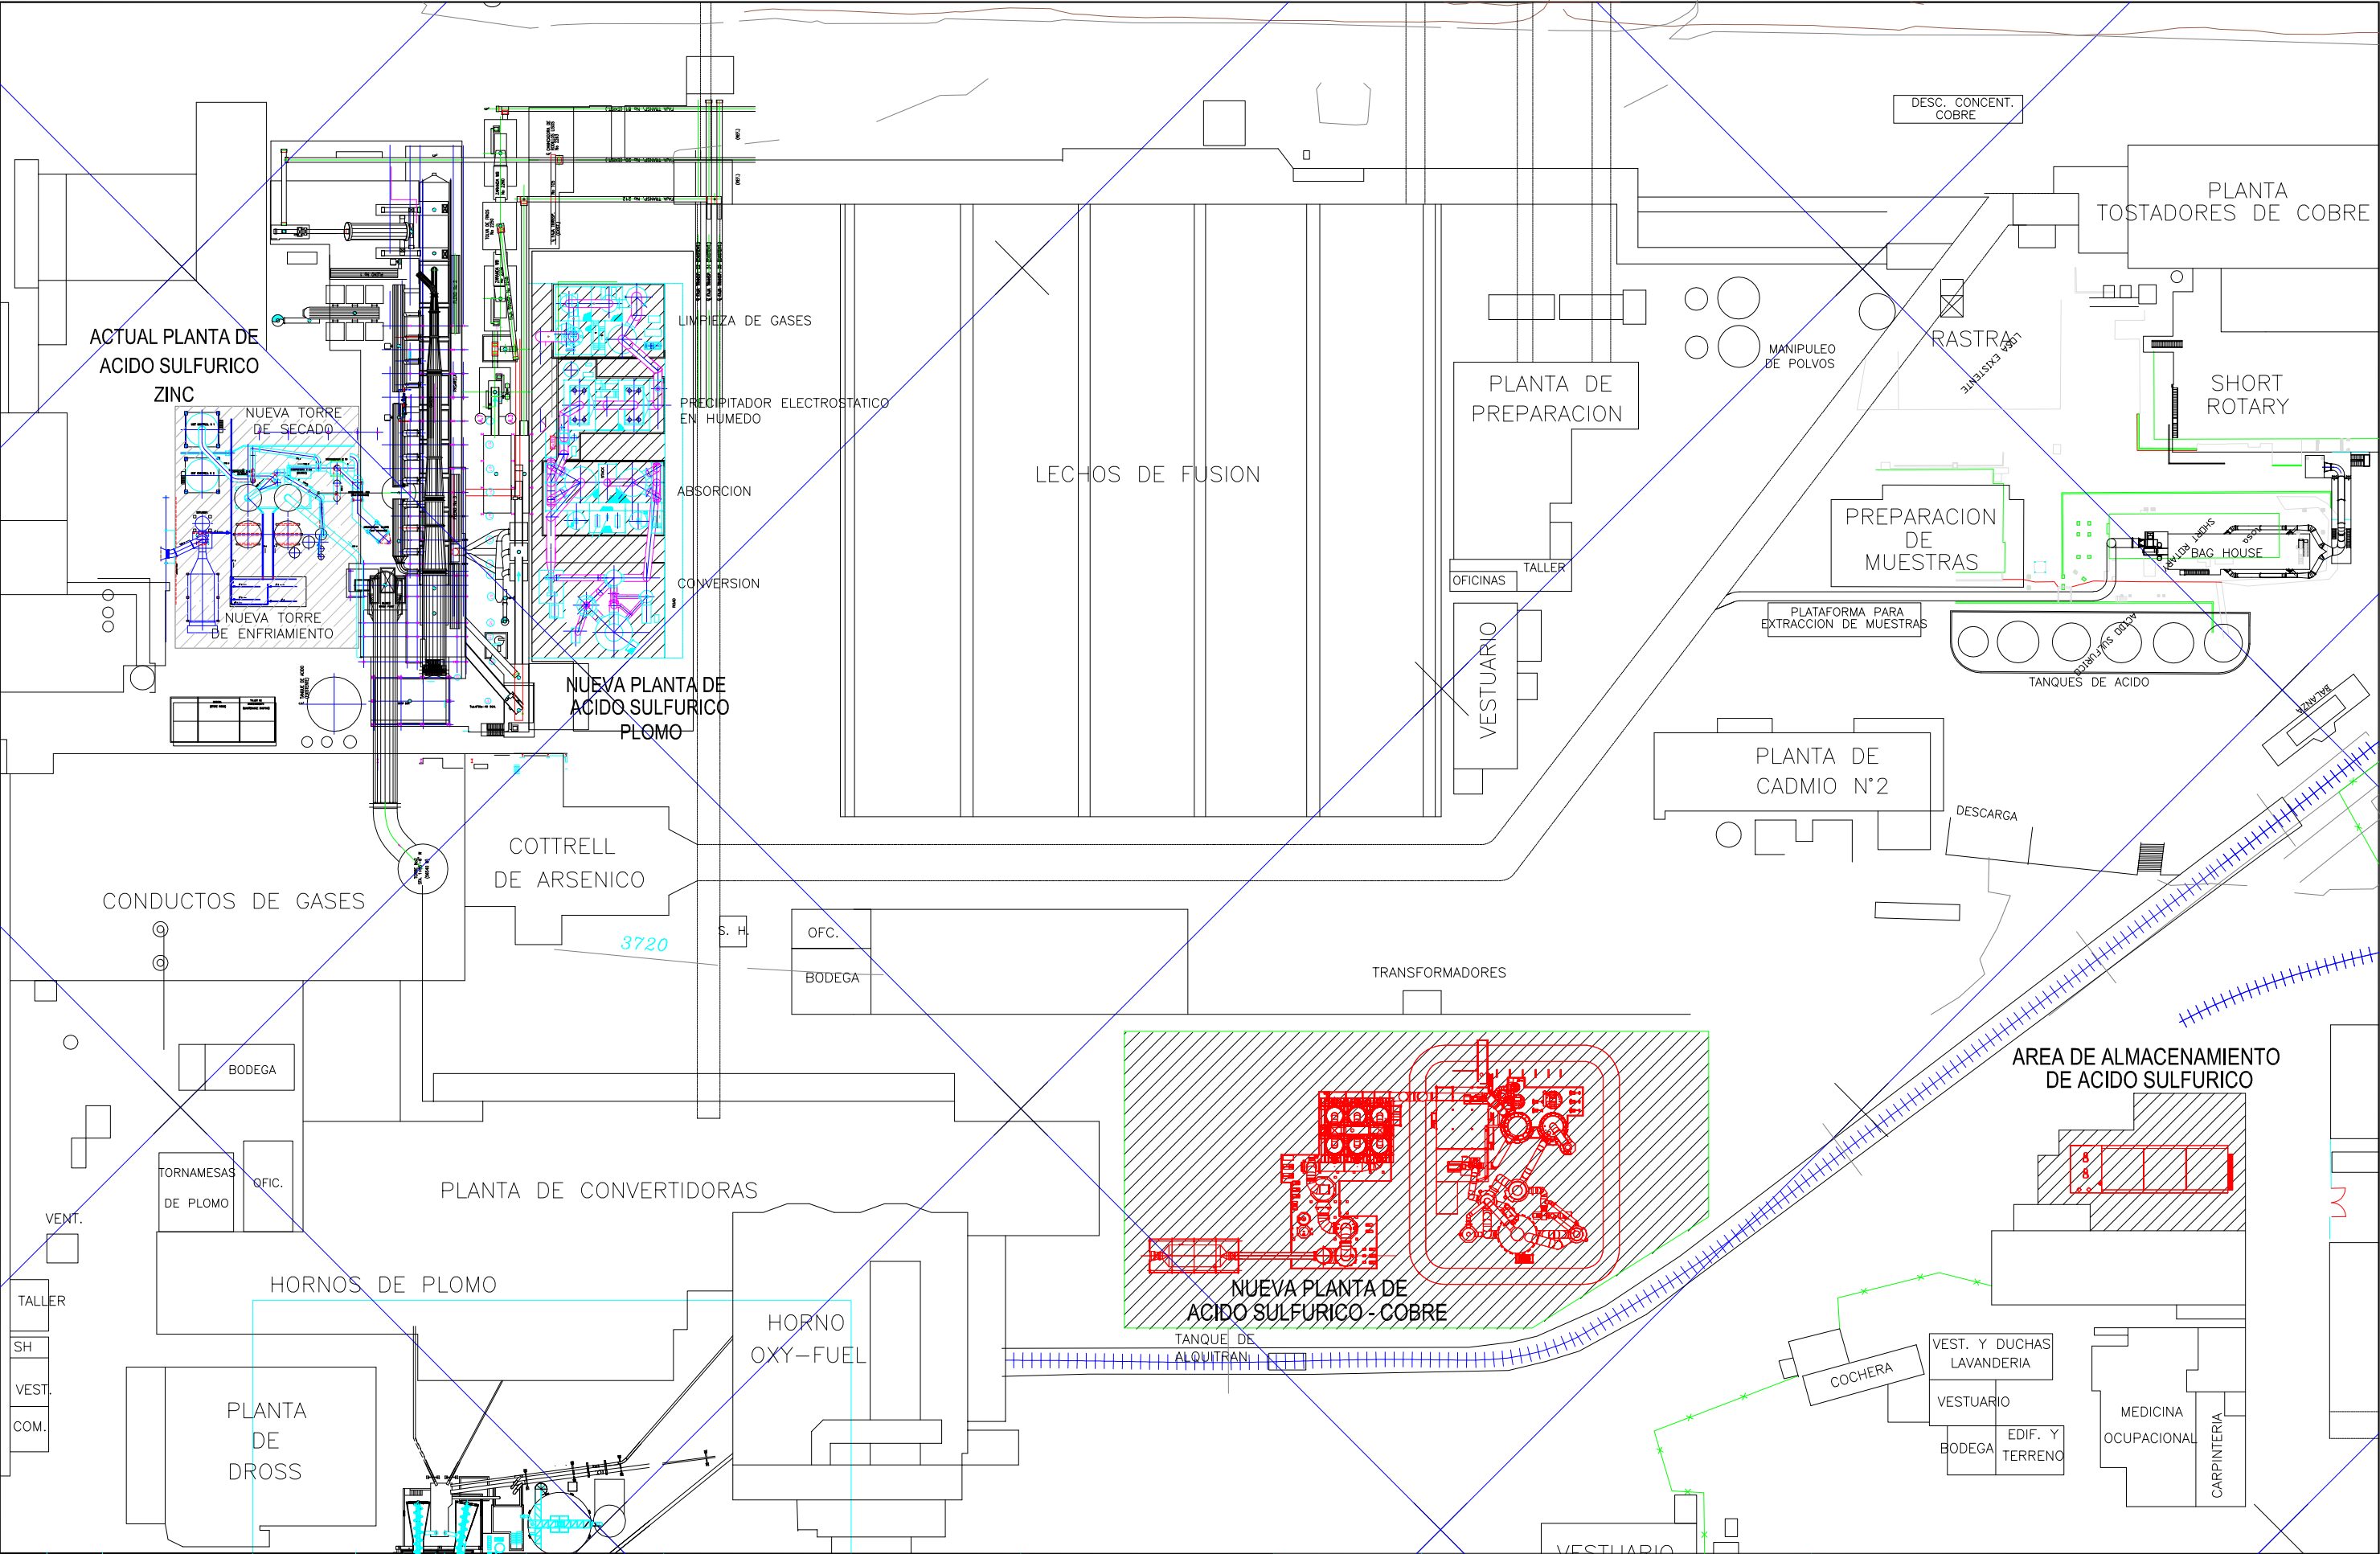

REV.	DATE	REVISED DESCRIPTION	REVISED BY	APPROVED BY	REFERENCE DWG. N°	DESCRIPTION	J.MACASSI	10-MAY.-05	ESTE PLANO Y LA INFORMACION CONTENIDA ES PROPIEDAD INTELECTUAL DE	DOE RUN PERU	FUTURAS PLANTAS DE ACIDO SULFURICO	SCALE: 1 : 1500	DRAWING NUMBER: PRE 1-347-01-0-031	REV.
							DRAWN BY: GEOMASTER S.A.C.	MARS	DATE: 10-MAY.-05	La Oroya Division	ARREGLO GENERAL			
							CHECKED BY: J.MACASSI		DATE: 10-MAY.-05					
							APPROVED BY:		DATE:					

N:\MAY DOCUMENTS\PLANTAS PRELIMINARES\300 FUNDICION Y REFINERIA\347 PLANTAS DE SUS PRODUCTOS\347 PLANTA DE ACIDO SULFURICO\NUEVAS PLANTAS DE ACIDO SULFURICO\PRE 1-347-01-0-031 FUTURAS PLANTAS DE ACIDO.DWG 12/14/05 08:07