


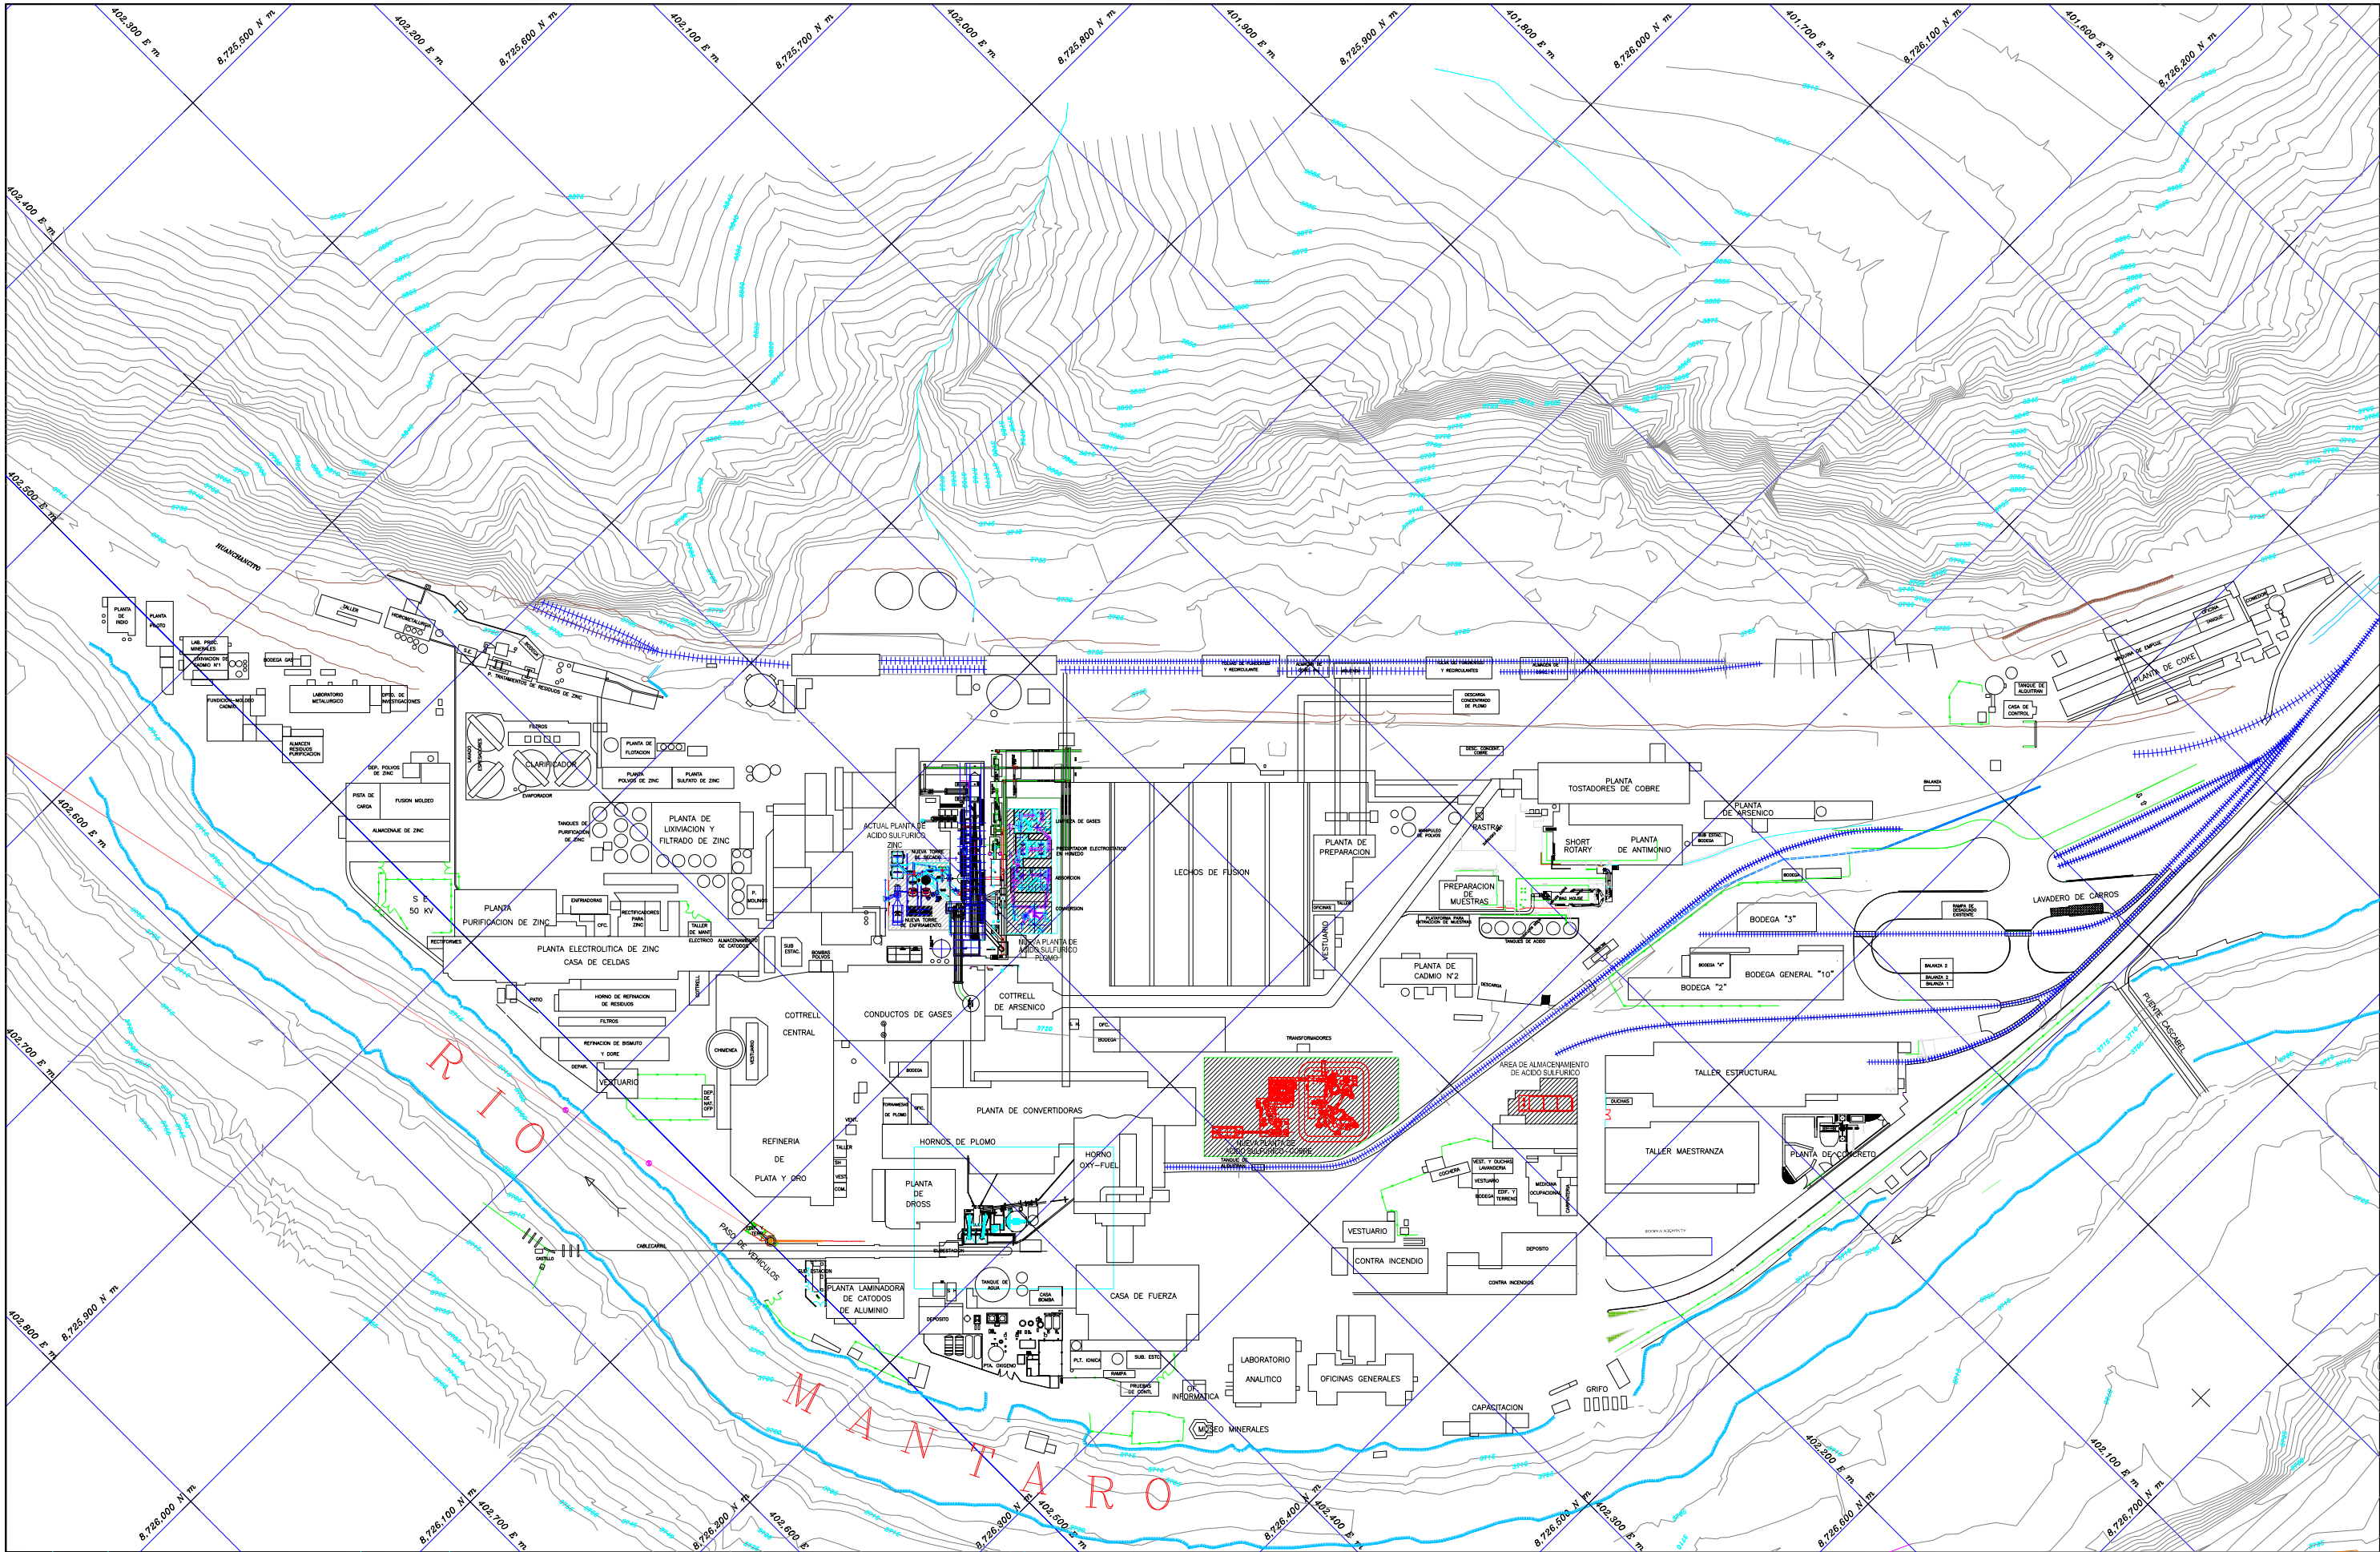

REV.	DATE	REVISED DESCRIPTION	REVISED BY	APPROVED BY	REFERENCE DWG. N°	DESCRIPTION	DESIGNED BY:	DATE:	ADVERTENCIA
							J. MACASSI	10-MAY.-05	ESTE PLANO Y LA INFORMACION
							DRAWN BY:	DATE:	CONTENIDA ES PROPIEDAD
							GEOMASTER S.A.C.	10-MAY.-05	INTELCTUAL DE
							CHECKED BY:	DATE:	DOE RUN PERU S.R.L.
							J. MACASSI	10-MAY.-05	SU REPRODUCCION, DIFUSION,
							APPROVED BY:	DATE:	COMERCIALIZACION O USO DE
									CUALQUIER TIPO, DEBERA TENER
									UNA AUTORIZACION ESCRITA,
									EMITIDA POR DRP S.R.L.



La Oroya Division

PROJECT DIVISION

FUTURAS PLANTAS DE ACIDO SULFURICO

ARREGLO GENERAL

SCALE: 1 : 1500

DRAWING NUMBER: PRE 1-347-01-0-030

REV.