
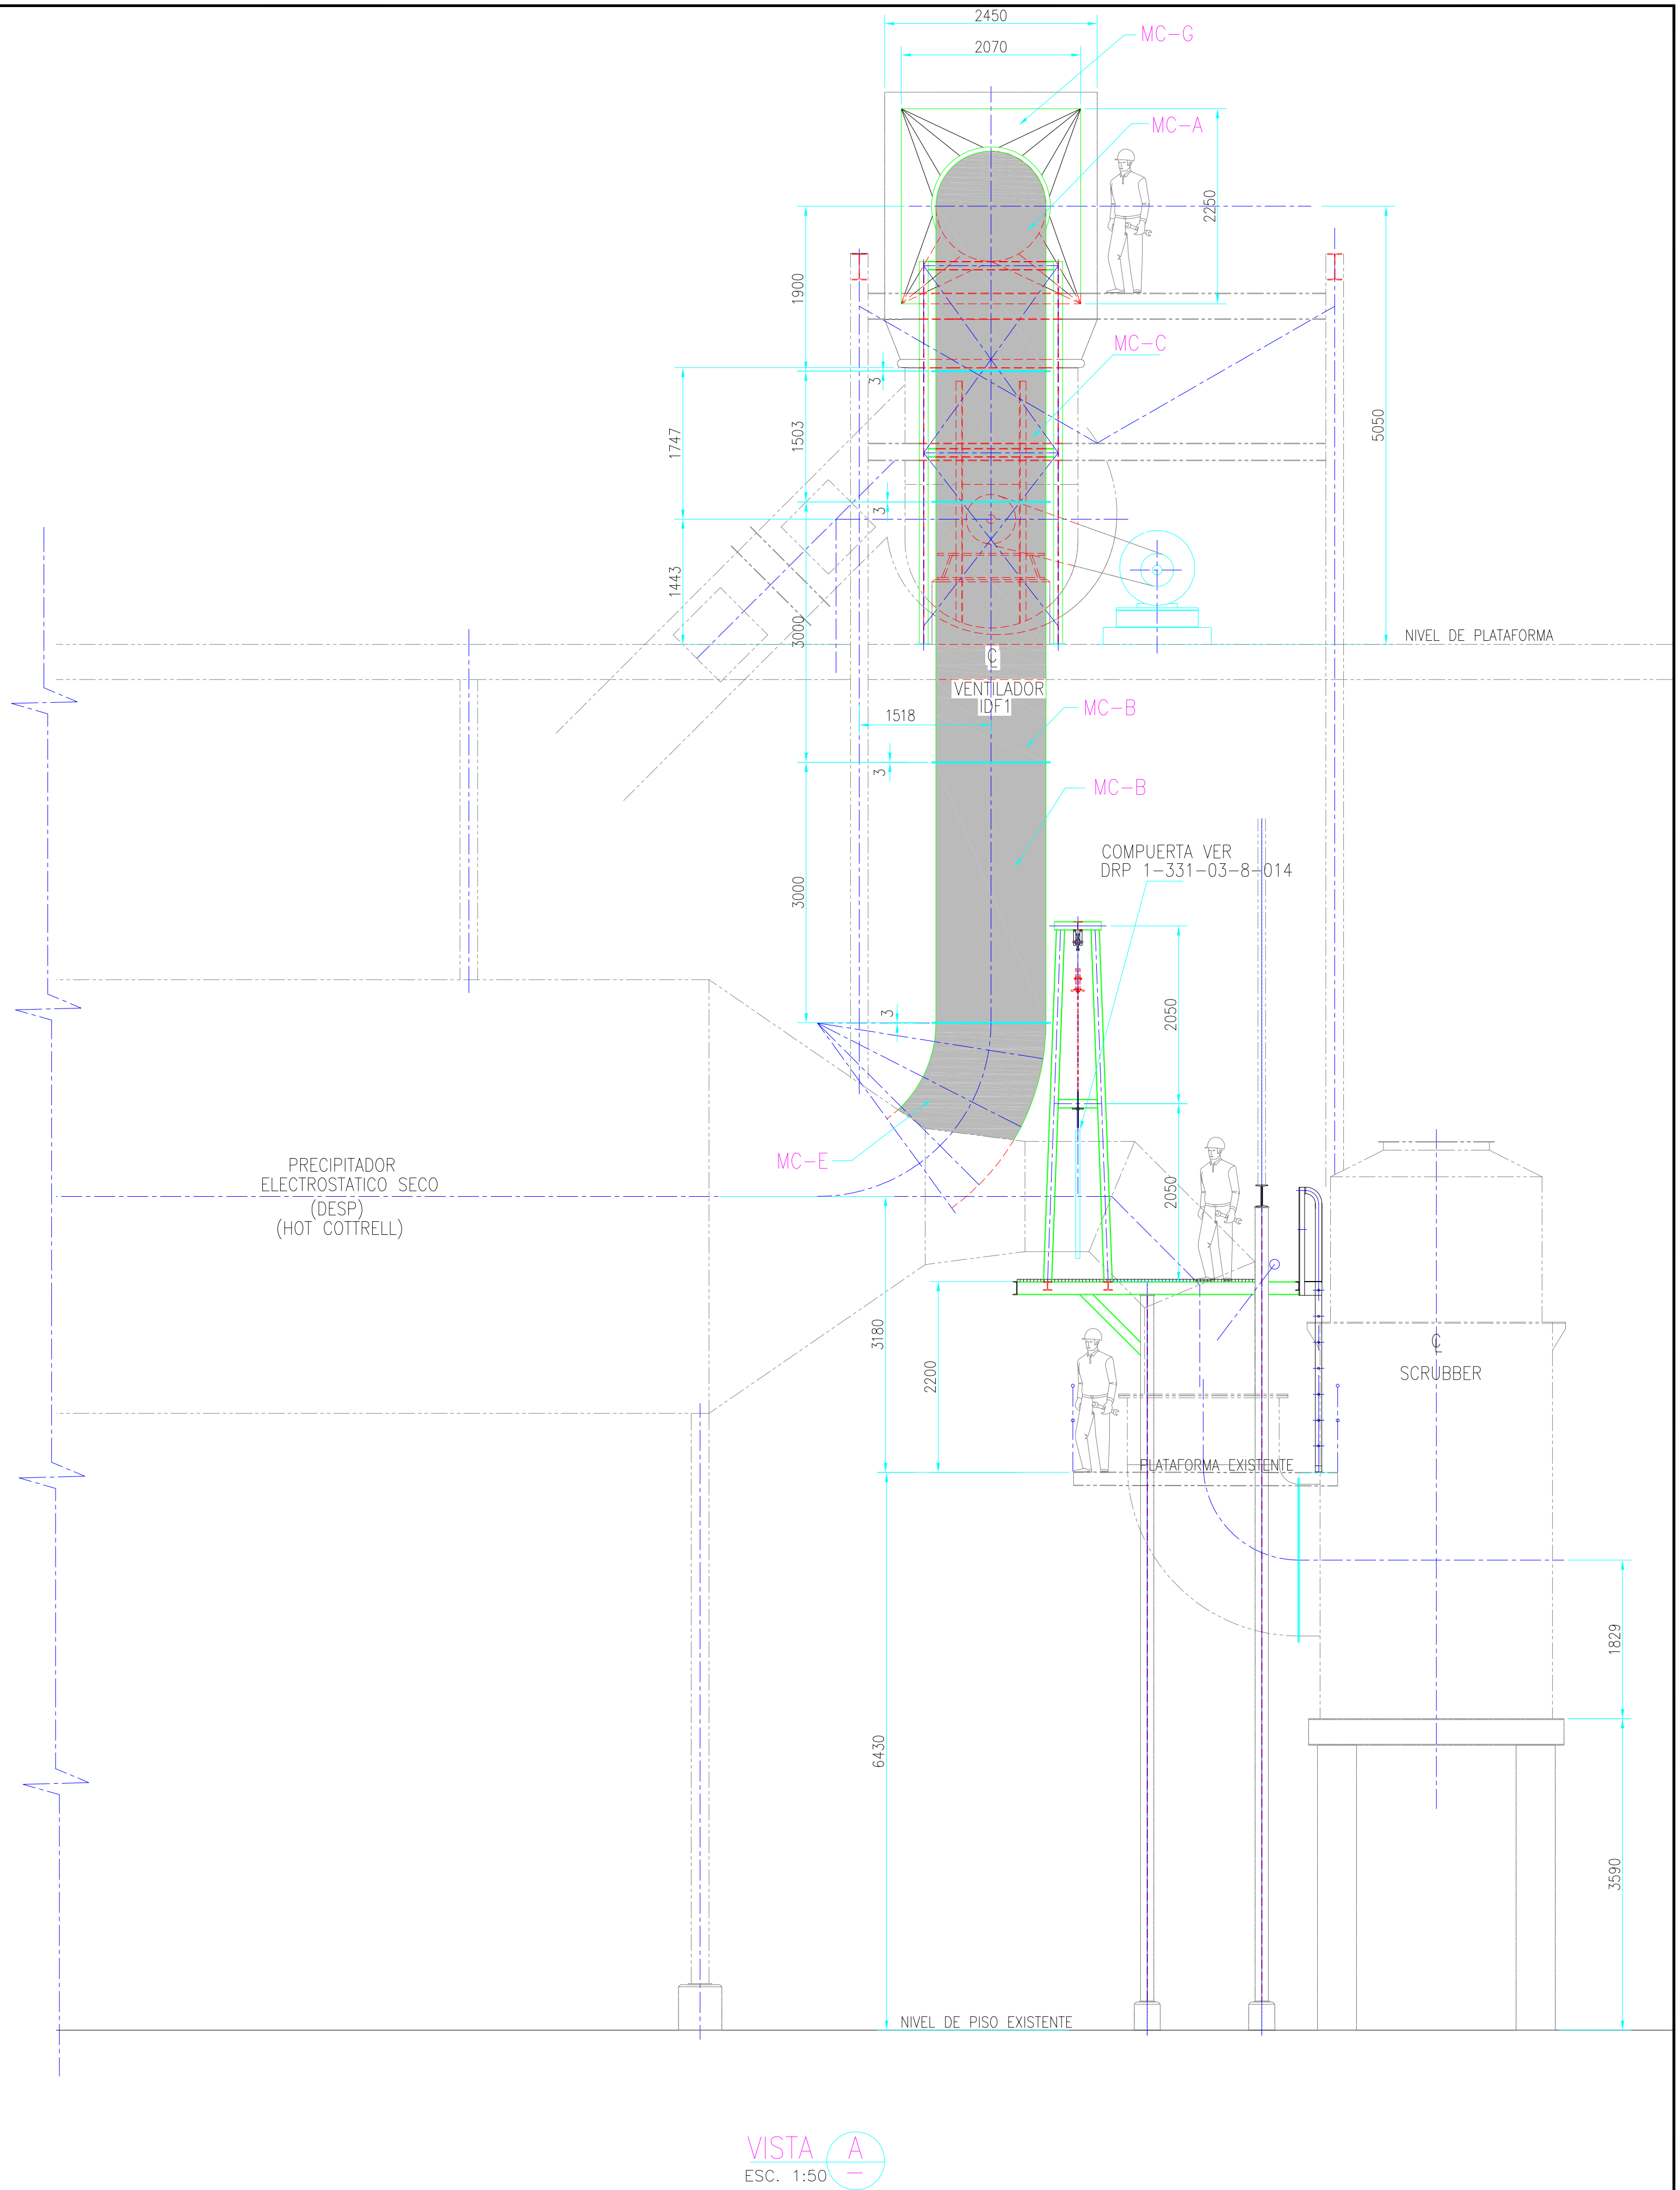


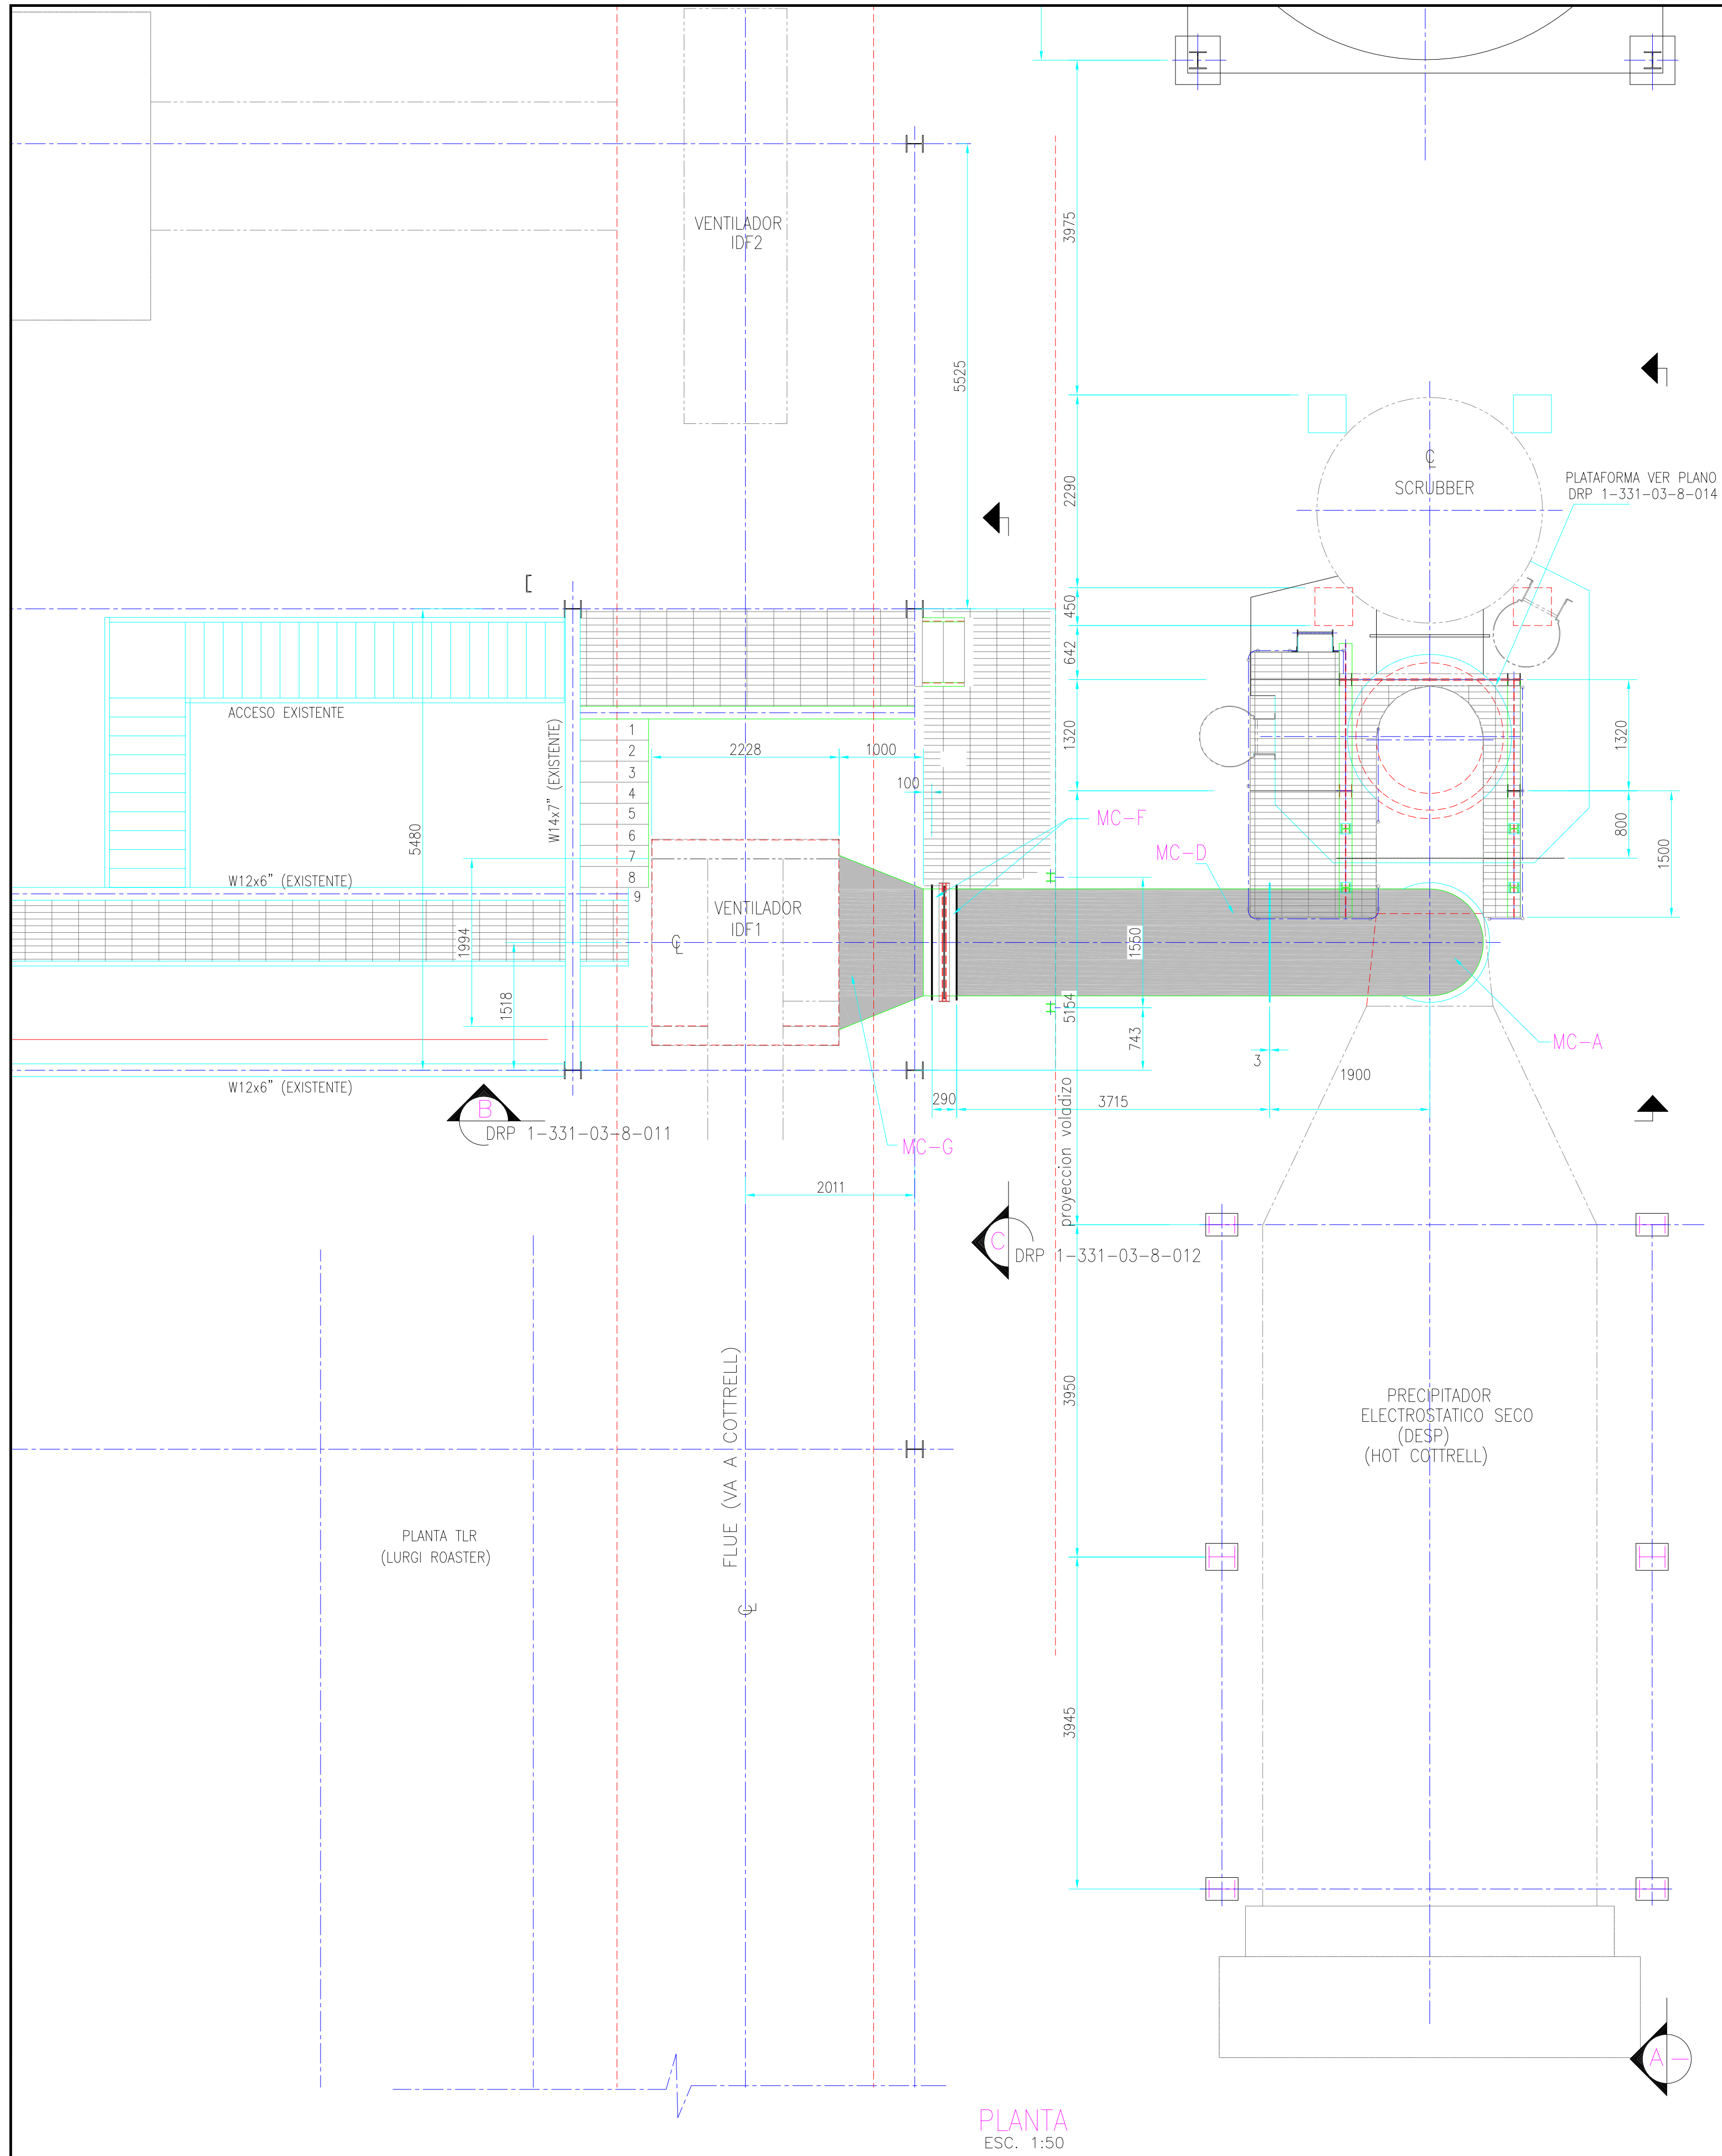

REV.	DATE	REVISED DESCRIPTION	REVISED BY	APPROVED BY	REFERENCE DWG. N°	DESCRIPTION	DESIGNED BY:	DATE:	ADVERTENCIA	F. Y R.-REFINACION DE ZINC		PLANTA TOSTACION DE ZINC – SECC. CAMA TURBULENTE		DUCTO DE CONEXION AVENTILADOR IDF1		ARREGLO GENERAL		SCALE: 1:50		DRAWING NUMBER: DRP 1-331-03-8-010		REV.	
					DRP 1-331-03-8-014	ESTRUCTURAS DETALLES I	DRAWN BY:	MAYO 2005	ESTE PLANO Y LA INFORMACION	DOE RUN PERU		La Oroya Division		PROJECT DIVISION									
					DRP 1-331-03-8-013	ESCALERA COMPUERTA DETALLES	GEOMASTER S.A.C.	MAYO 2005	CONTENIDA ES PROPIEDAD														
					DRP 1-331-03-8-012	ESTRUCTURAS DETALLES	CHECKED BY:	MAYO 2005	INTELLECTUAL DE	DOE RUN PERU S.R.L.													
					DRP 1-331-03-8-011	DETALLES	A. RIVERA		SU REPRODUCCION, DIFUSION,														
							APPROVED BY:		COMERCIALIZACION O USO DE														
							A. QUISPE		CUALQUIER TIPO, DEBERA TENER														
									UNA AUTORIZACION ESCRITA,														
									EMITIDA POR DRP S.R.L.														