


DIAGRAMA DE FLUJO DE LA PLANTA DE ARSÉNICO - ACTUAL

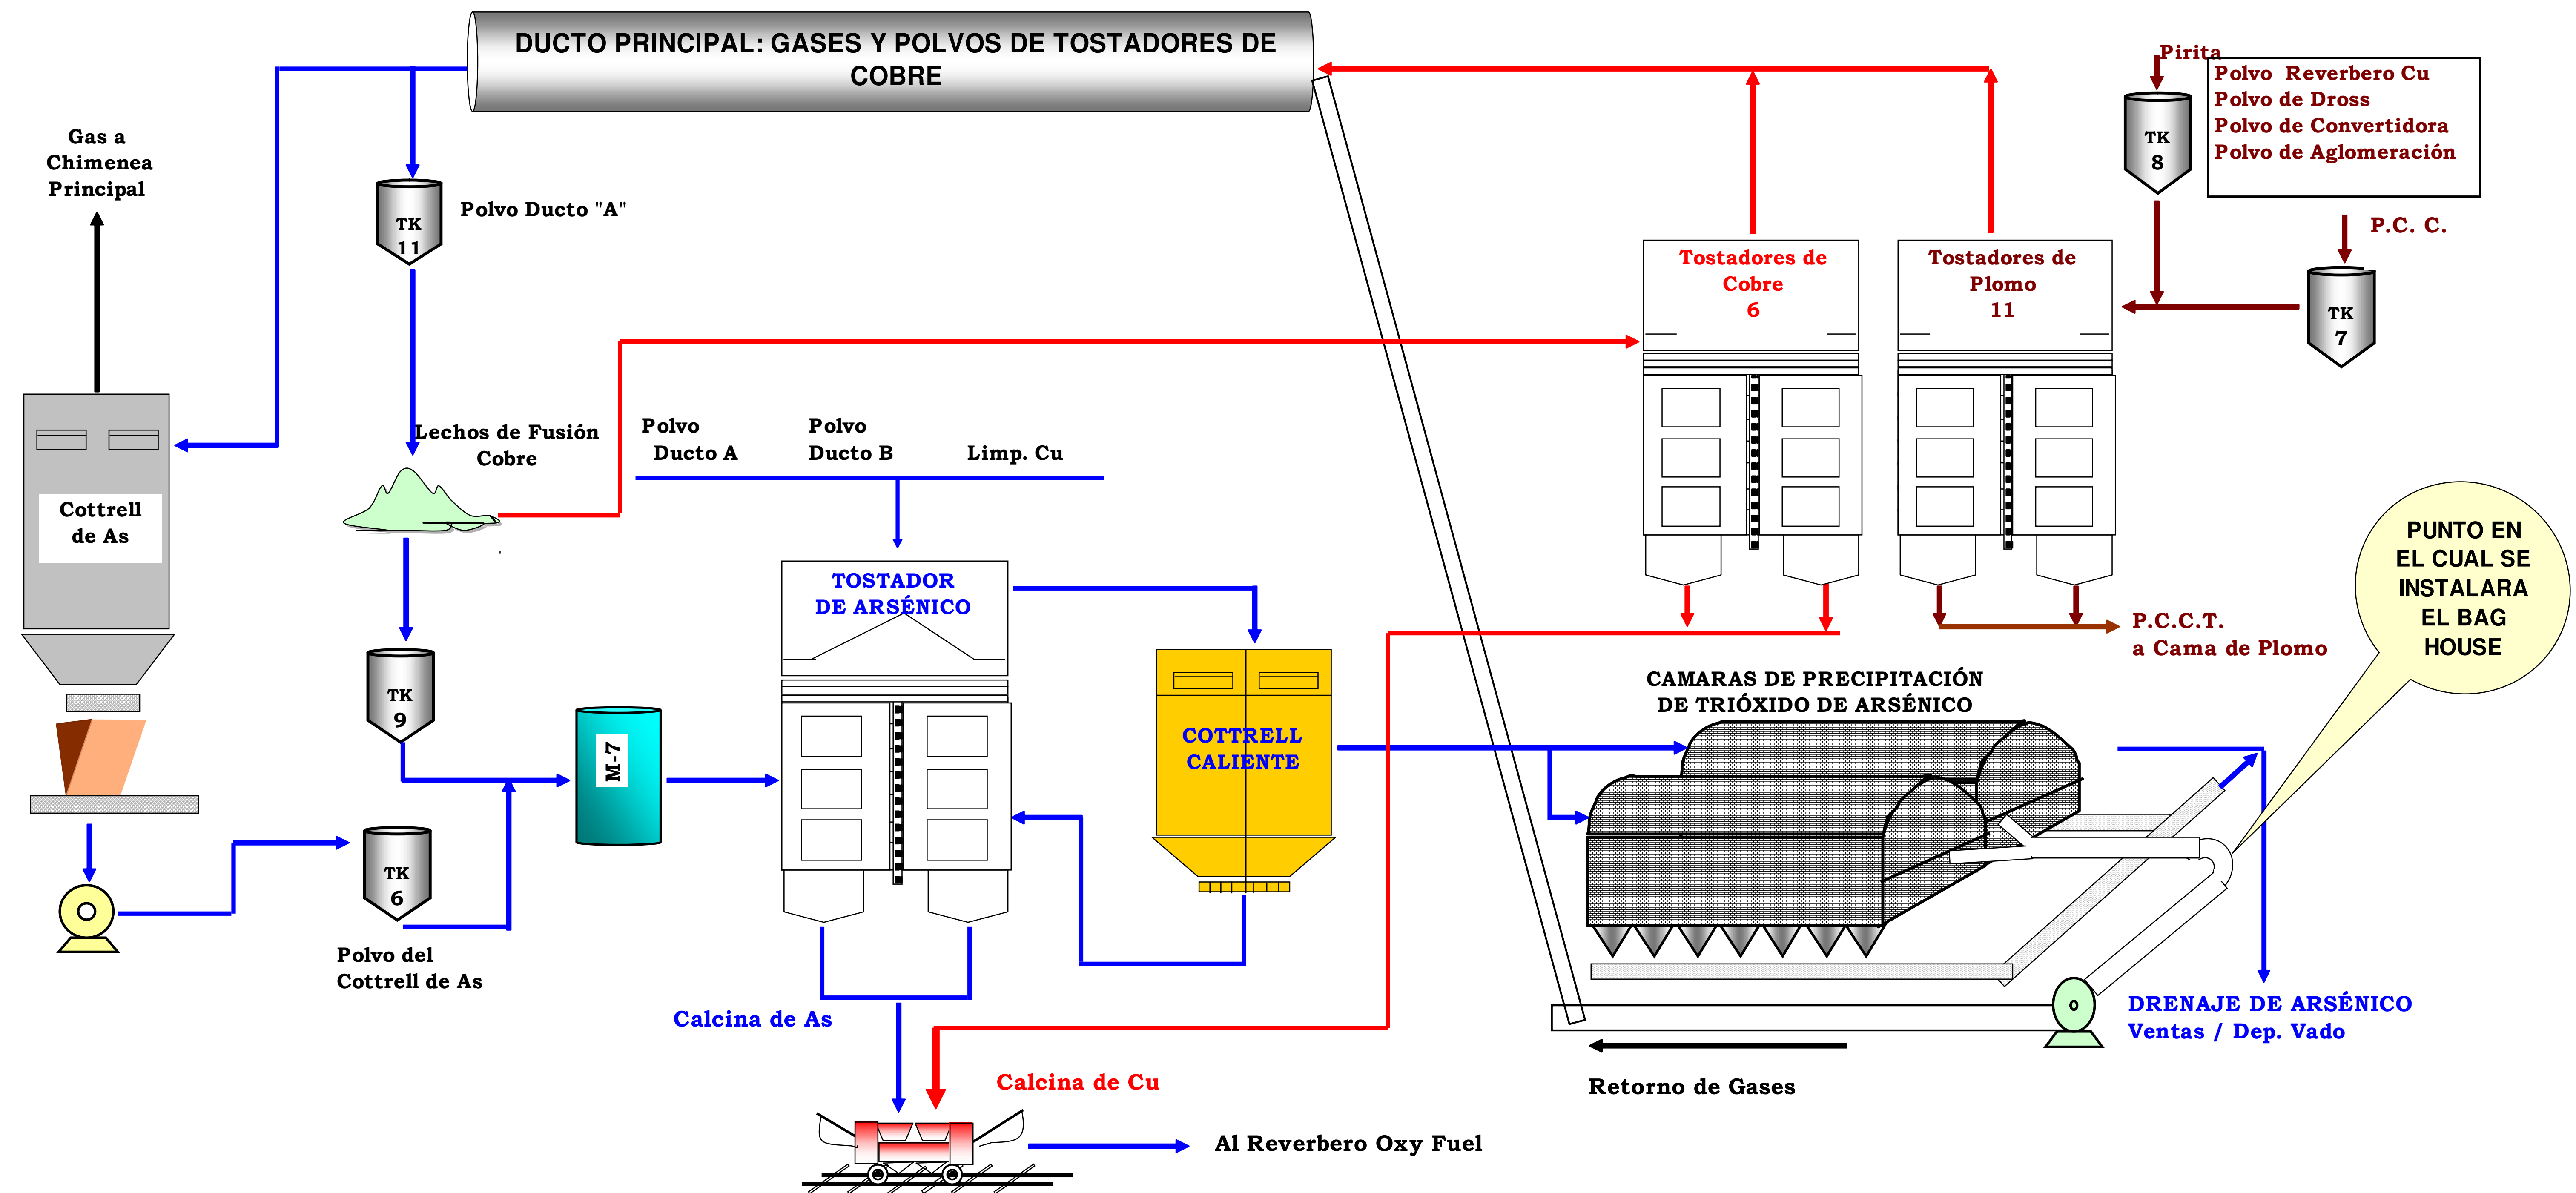

REV.	DATE	REVISED DESCRIPTION	REVISED BY	APPROVED BY	REFERENCE DWG. N°	DESCRIPTION	DESIGNED BY: L. MONICO	DATE: NOV 2005	 DOE RUN PERU La Oroya Division	PLANTA DE ARSENICO		
							DRAWN BY:  M.A.R.S.	DATE: NOV 2005		DIAGRAMA DE FLUJO ACTUAL		
							CHECKED BY: W. GOMEZ	DATE: NOV 2005				
							APPROVED BY: A. QUISPE	DATE:				
							PROJECT DIVISION			SCALE: S/E	DRAWING NUMBER: PRE1-342-05-020	REV.