


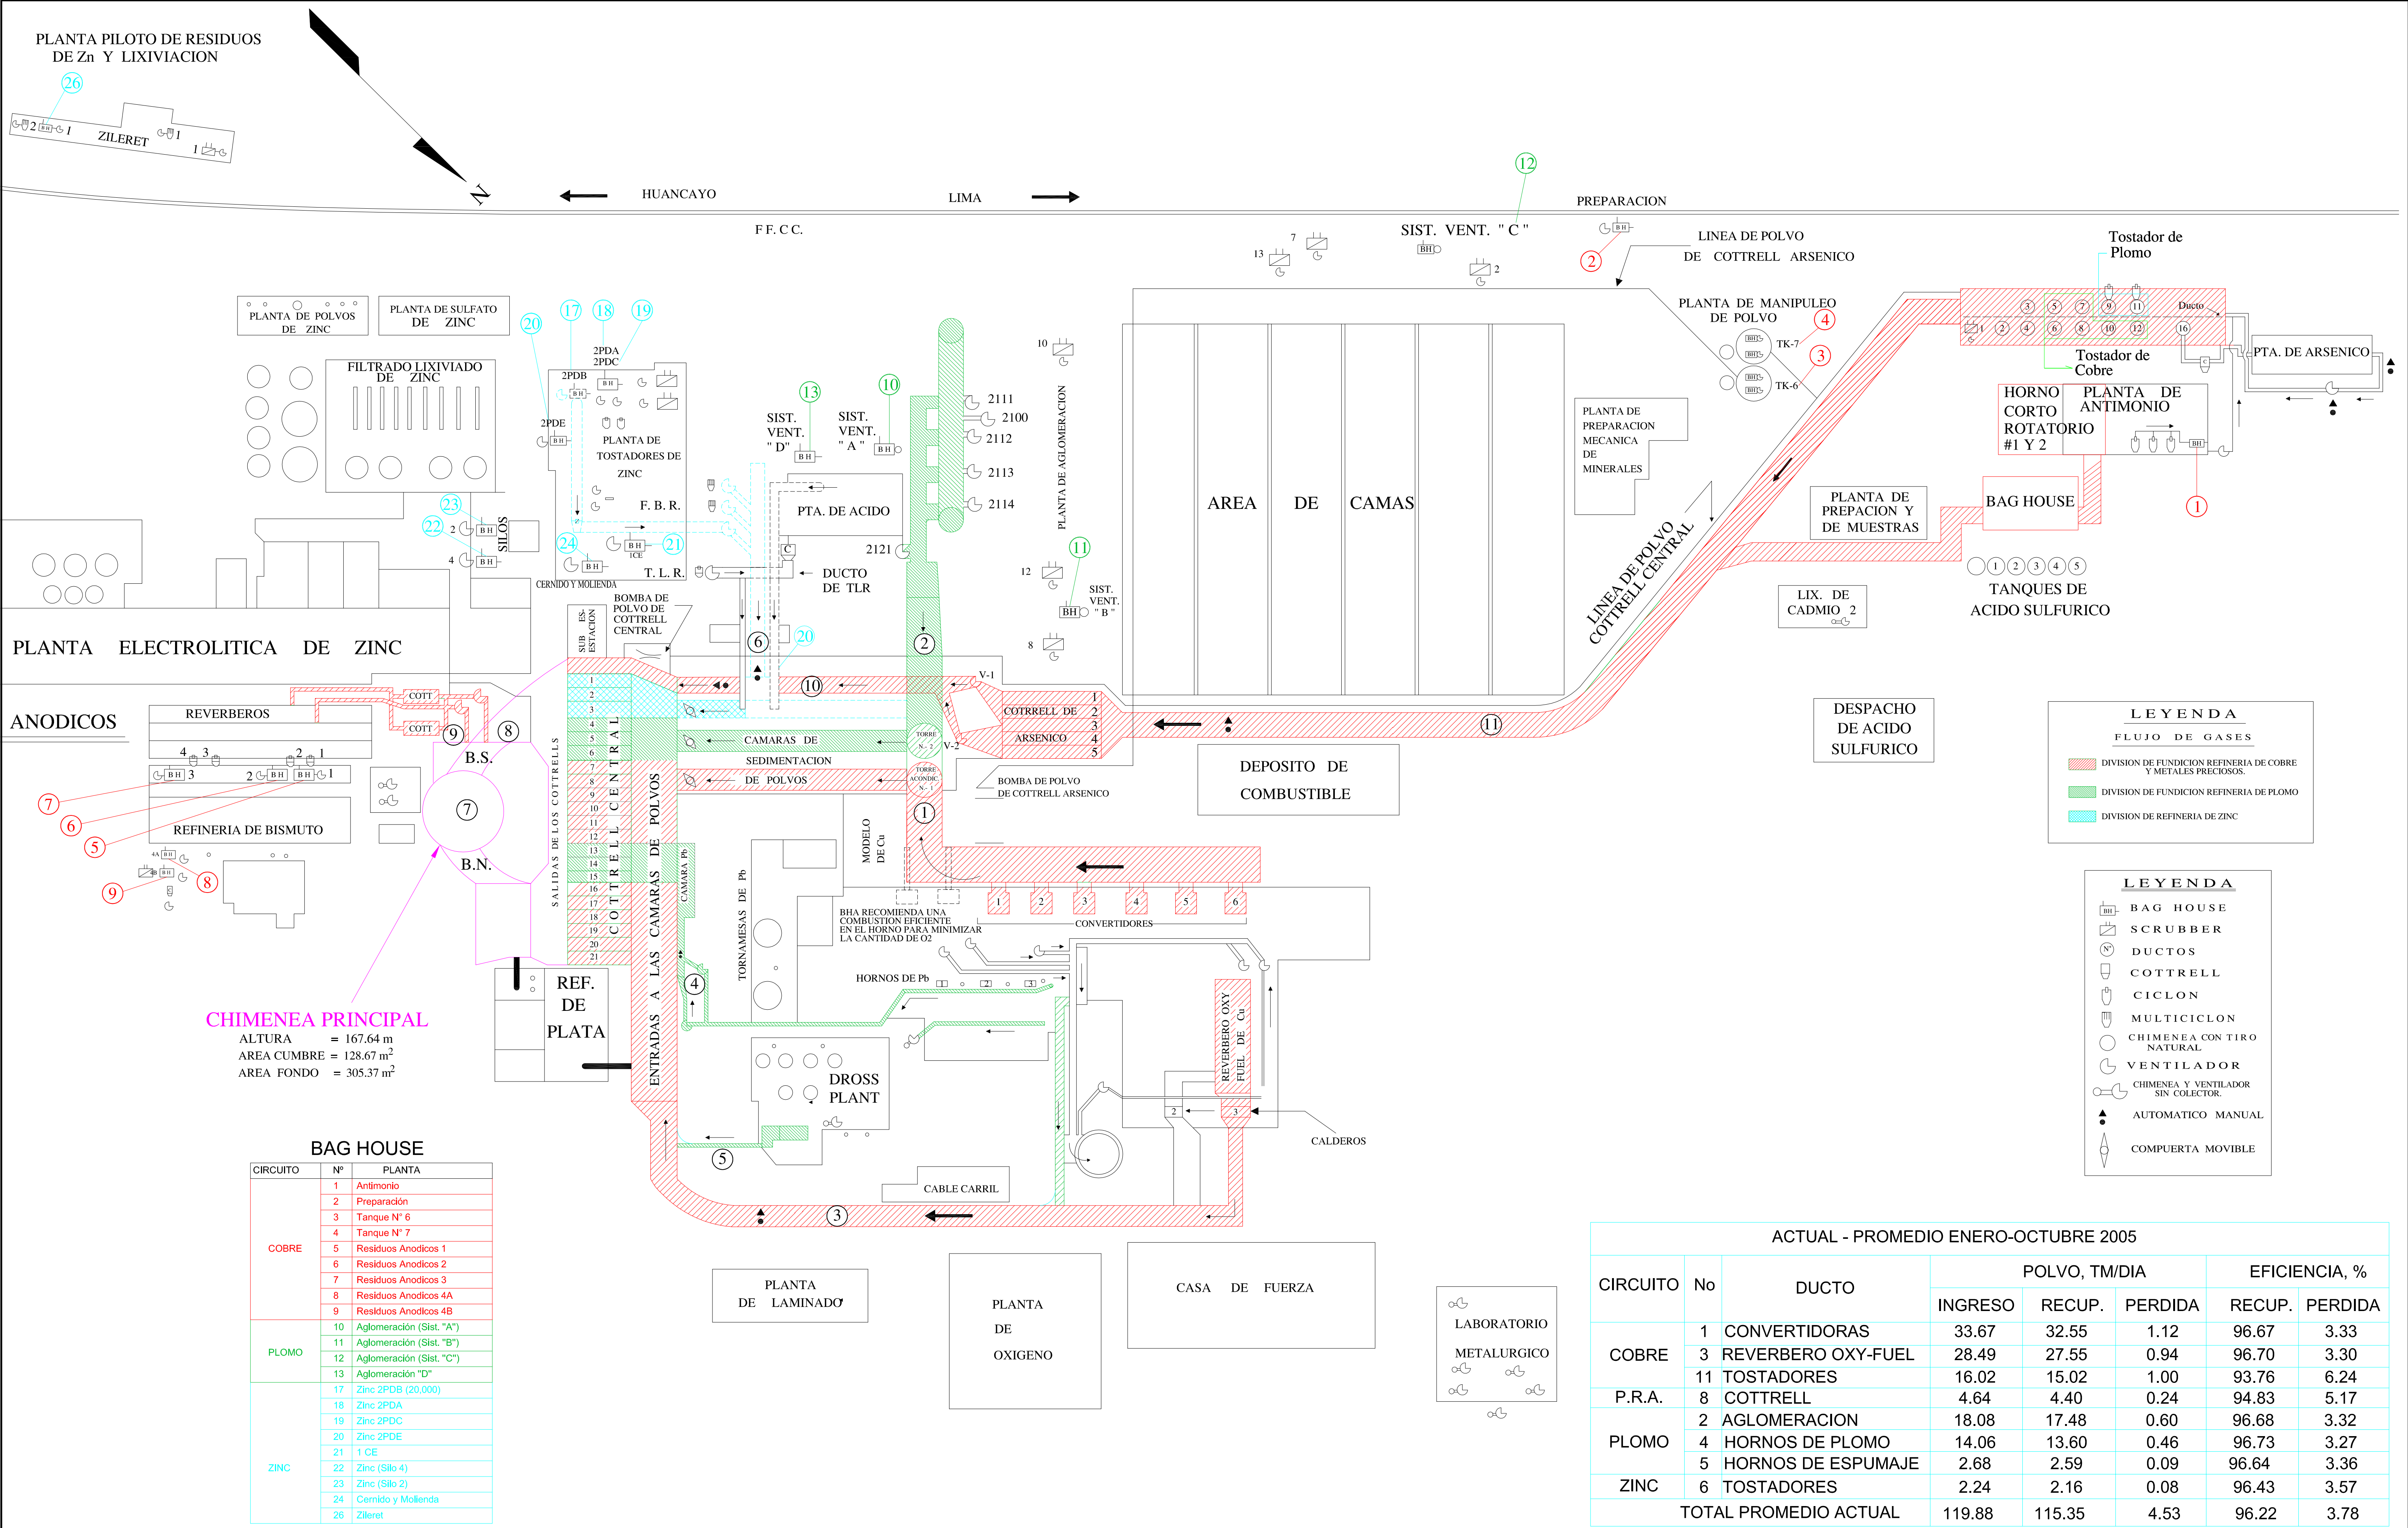

REV.	DATE	REVISED DESCRIPTION	REVISED BY	APPROVED BY	REFERENCE DWG. N°	DESCRIPTION	DESIGNED BY: J. MACASSI	DATE: 07-NOV-04	 DOE RUN <i>PERU</i> <i>La Oroya Division</i> PROJECT DIVISION	DIRECCION DE MANEJO DE GASES Y MATERIAL PARTICULADO			
						DRAWN BY:  GEOMASTER S.A.C. PROYECTOS Y DISEÑOS MARS	DATE: 07-NOV-04	COTTRELL CENTRAL					
						CHECKED BY: A. QUISPE	DATE: 07-NOV-04	CIRCUITO ACTUAL DE DUCTOS DE POLVOS, GASES, BAG HOUSE, Y SISTEMAS DE VENTILACION					
						APPROVED BY:	DATE:	SCALE:		S/E	DRAWING NUMBER:	PRE-1-318-00-0-006	REV. 0