


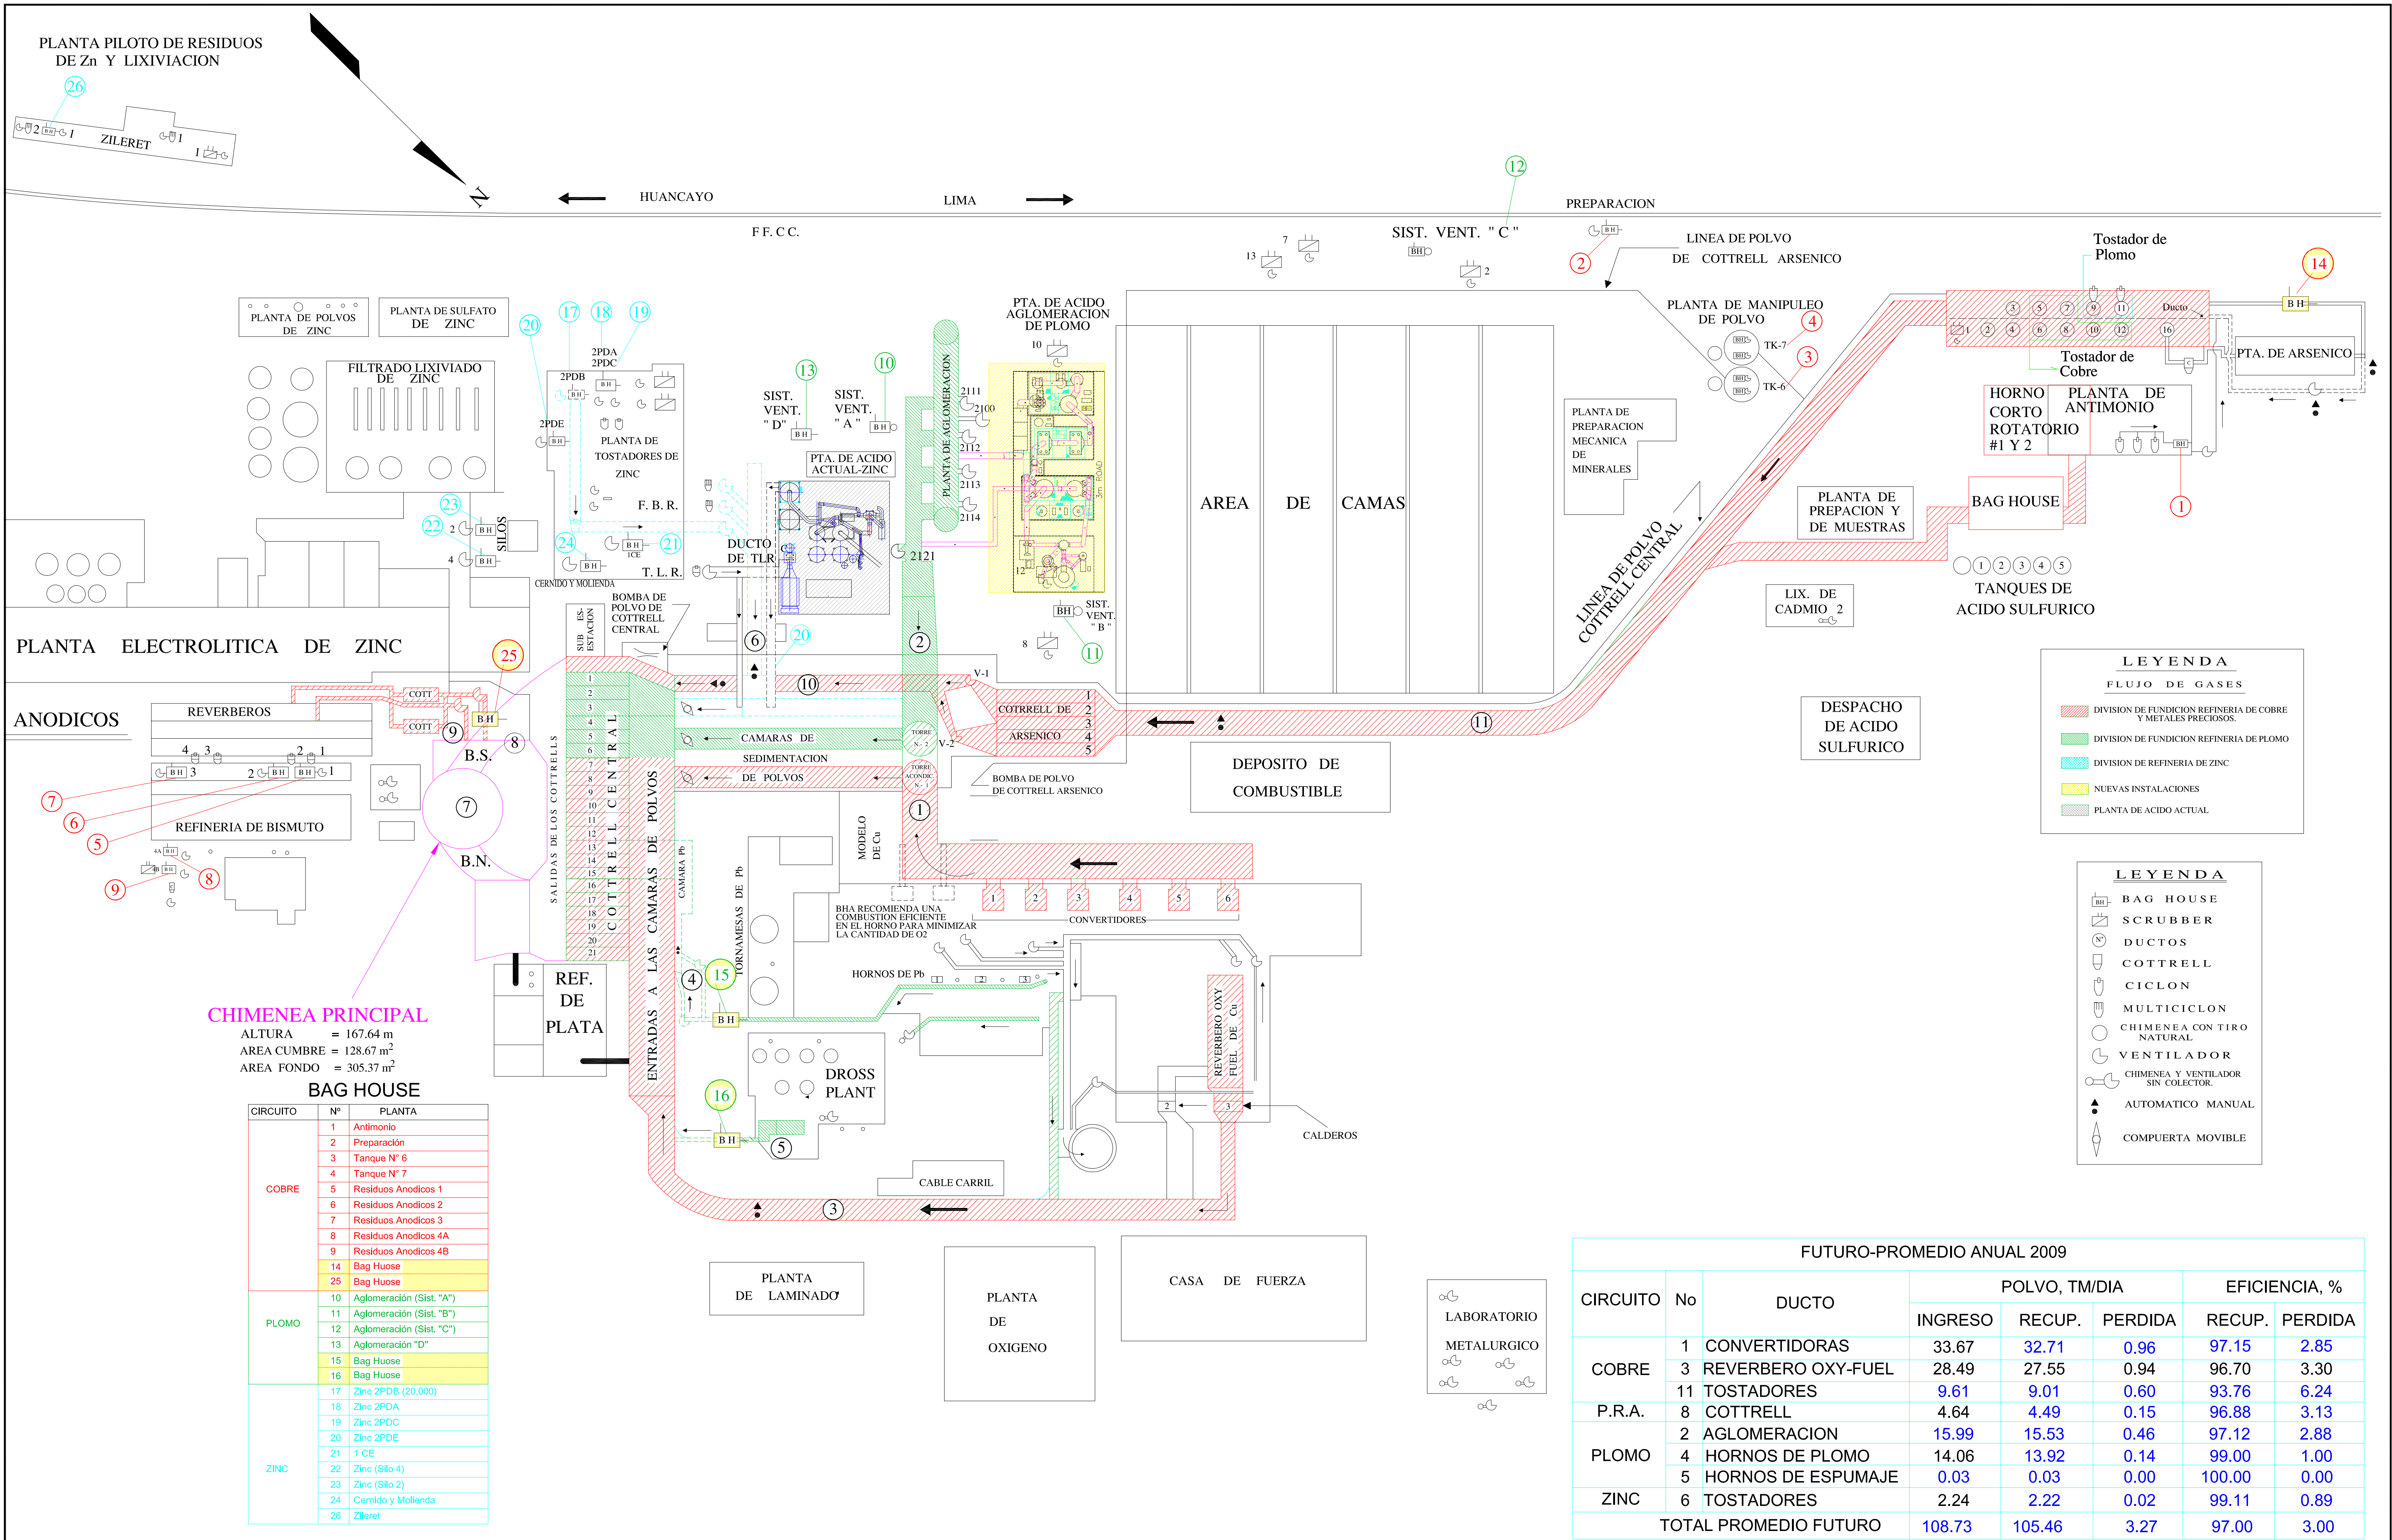

REV.	DATE	REVISED DESCRIPTION	REVISED BY	APPROVED BY	REFERENCE DWG. N°	DESCRIPTION	DESIGNED BY: J. MACASSI	DATE: 07-NOV-04	 DOE RUN PERU <i>La Oroya Division</i>	DIRECCION DE MANEJO DE GASES Y MATERIAL PARTICULADO			
							DRAWN BY:  GEOMASTER S.A.C.	DATE: 07-NOV-04		COTTRELL CENTRAL			
							CHECKED BY: A. QUISPE	DATE: 07-NOV-04		CIRCUITO FUTURO DE DUCTOS DE POLVOS, GASES, BAG HOUSE,			
										Y SISTEMAS DE VENTILACION			
							APPROVED BY:	DATE:		SCALE:	S/E	DRAWING NUMBER:	PRE-1-318-00-0-008
							PROJECT DIVISION						