


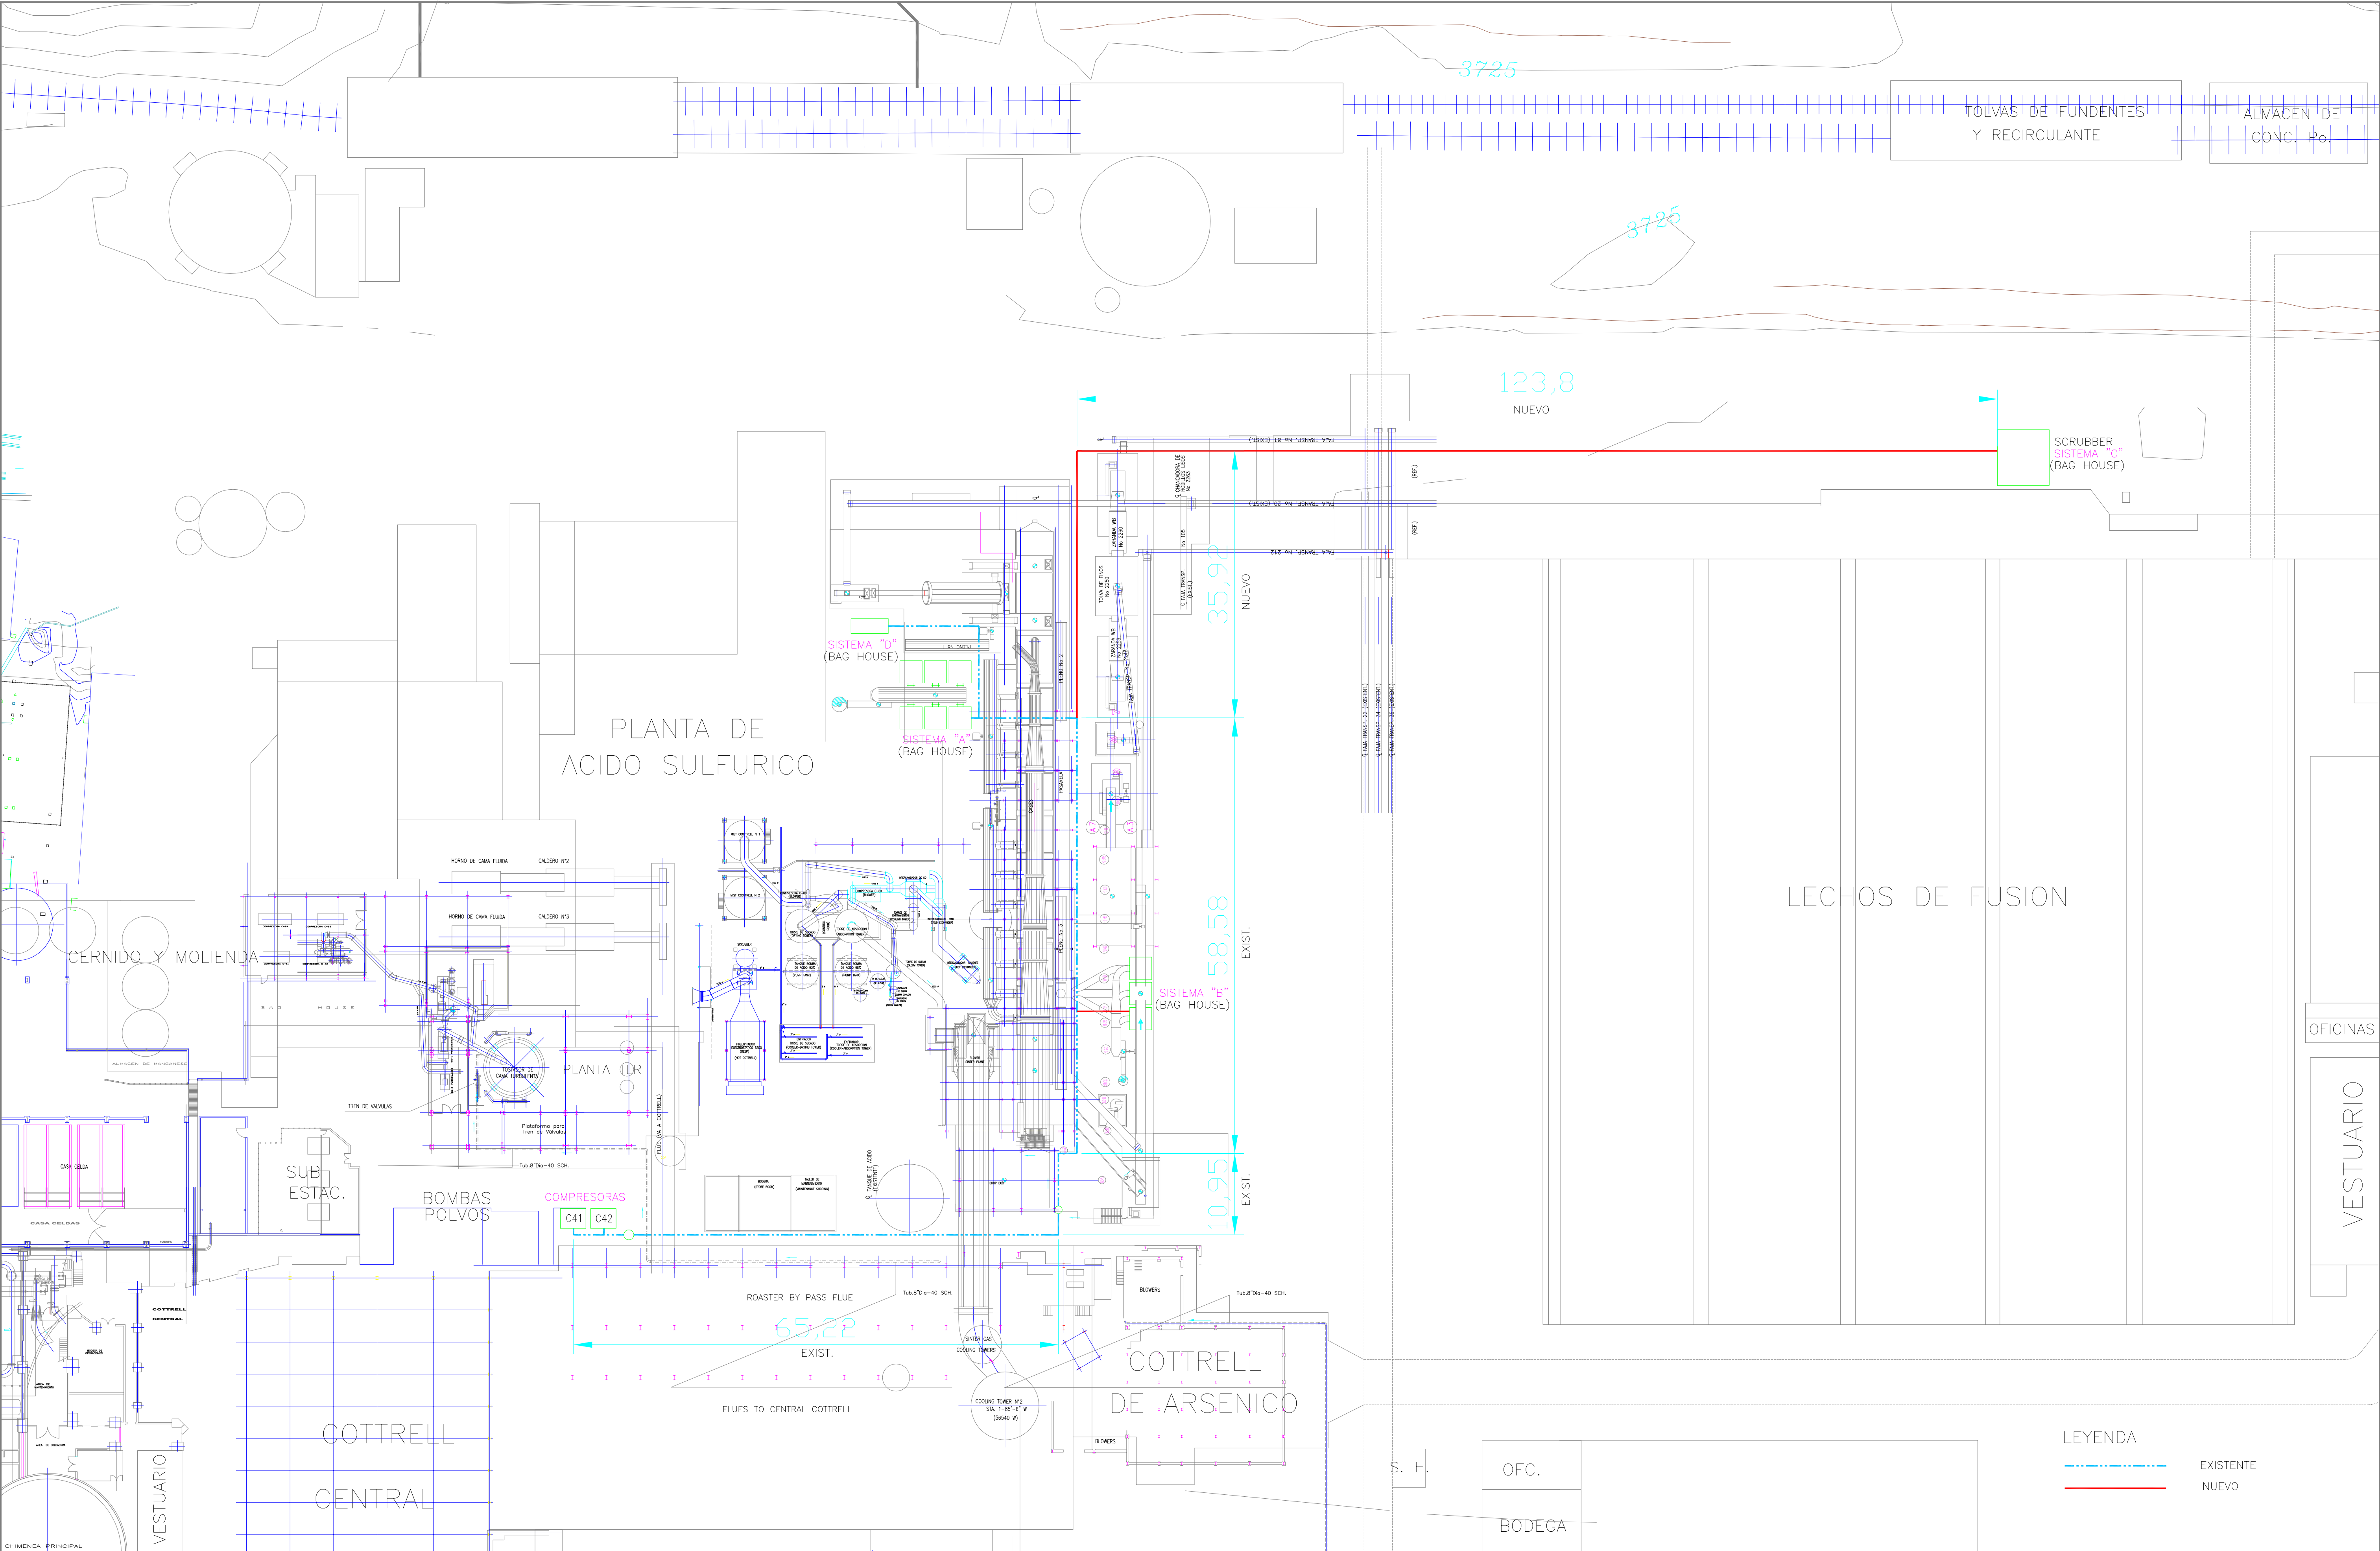

REV.	DATE	REVISED DESCRIPTION	REVISED BY	APPROVED BY	REFERENCE DWG. N°	DESCRIPTION	DESIGNED BY:	DATE:	ADVERTENCIA				
							W. GOMEZ	15-NOV.-2005	ESTE PLANO Y LA INFORMACION CONTENIDA ES PROPIEDAD INTELECTUAL DE				
							DRAWN BY:	DATE:	DOE RUN PERU S.R.L.				
							W. GOMEZ	15-NOV.-2005	SU REPRODUCCION, DIFUSION, COMERCIALIZACION O USO DE CUALQUIER TIPO, DEBERA TENER UNA AUTORIZACION ESCRITA, EMITIDA POR DRP S.R.L.				
							CHECKED BY:	DATE:					
							W. GOMEZ	15-NOV.-2005					
							APPROVED BY:	DATE:					
							A. QUISPE						

DOE RUN

PERU

La Oroya Division

PROJECT DIVISION

F. Y R.-PLANTA AGLOMERACION DE PLOMO

COMPRESORAS:C-41,C-42

LINEA DE AIRE ALTA PRESION

ARREGLO GENERAL

SCALE: S/E

DRAWING NUMBER: PRE 1-314-00-0-001

REV.