



PLAN VIEW

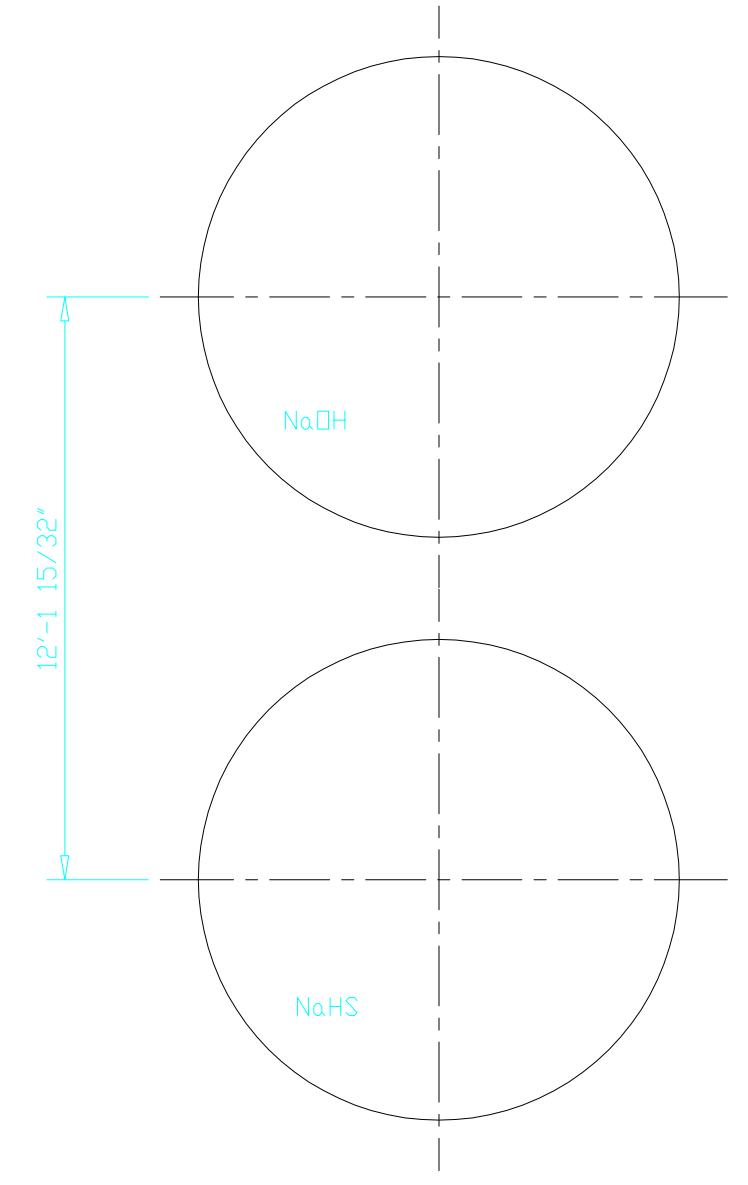


CHEMICAL STORAGE TANKS
SUPPLY TO SCRUBBER
16000 GALLON EACH

PROPOSED NO2
SCRUBBER SYSTEM
29,375 ACFM OPERATIONAL
UV WHITE POLYPROPYLENE WELDED CONSTRUCTION
MILD STEEL SUPPORT BASES, EPOXY PAINTED

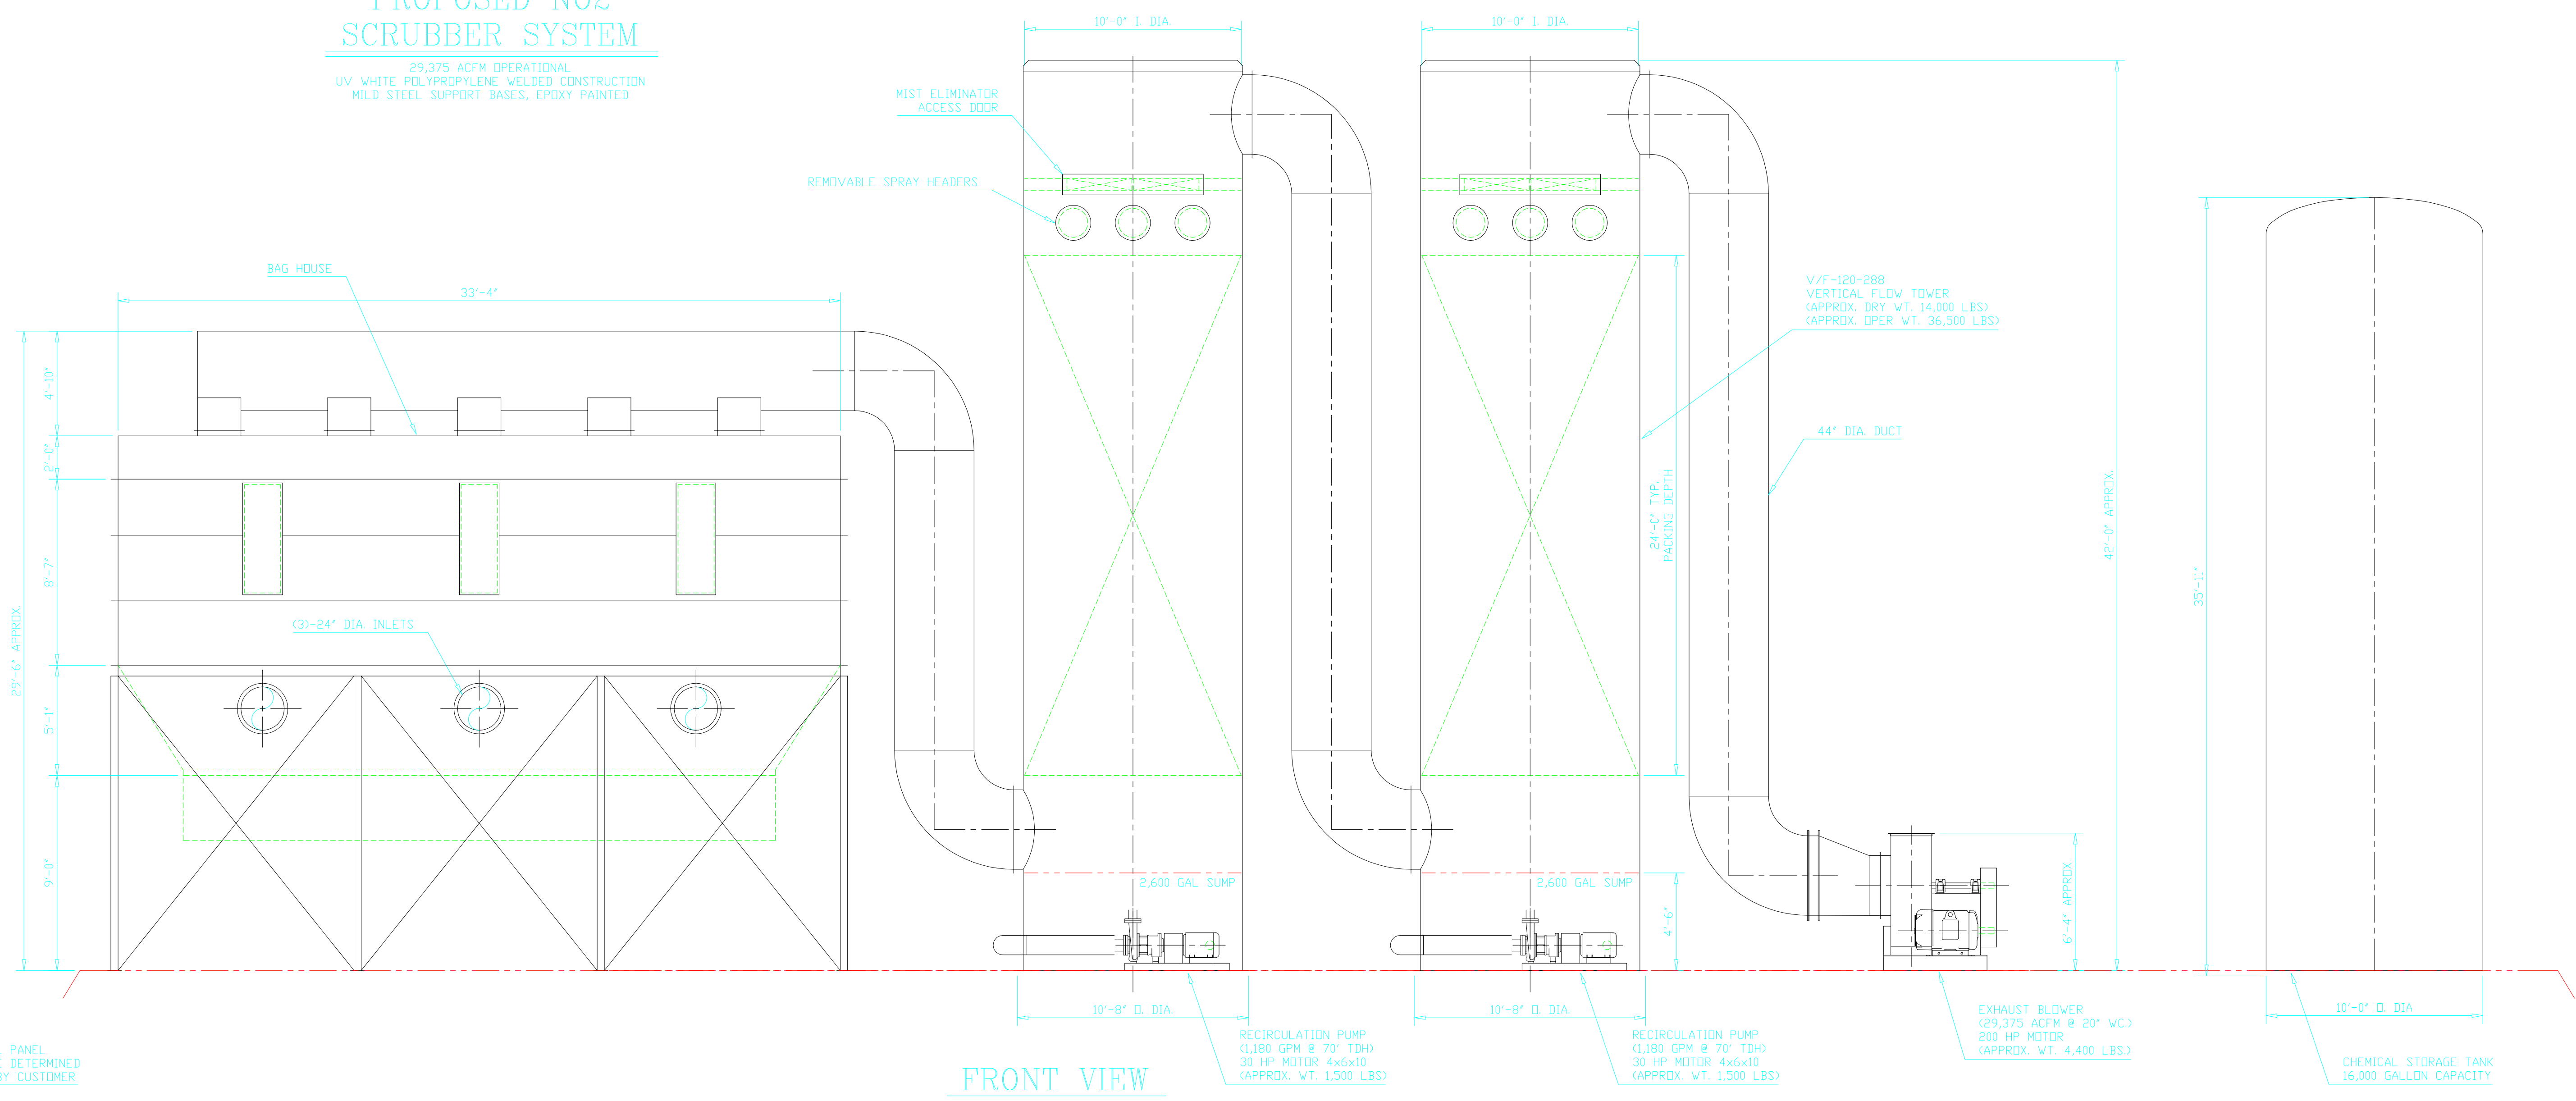

FRONT VIEW

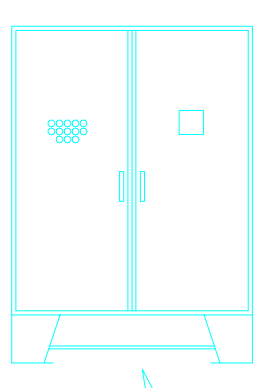

ELECTRICAL PANEL
SIZE TO BE DETERMINED
LOCATION BY CUSTOMER

NOT FOR CONSTRUCTION

CUSTOMER	DOE RUN PERU	PROPOSED NO2 SCRUBBER SYSTEM		DWG. TITLE
	DWN. BY SCOTT B.	SCALE 1/4"=12"	SHT. NO. 1 OF 1	REVISION 6
	APVD. BY D. S.	DATE 11/14/05	DWG. LIST	REVISION 5
				REVISION 4
Tri-Mer Corp. Air Pollution Control Systems P.O. Box 730 Muskegon, MI 49665 Tel: 616-771-7844 Fax: 616-771-7845 Web: www.tri-mer.com E-Mail: enggdp@tri-mer.com				
THESE DRAWINGS AND SPECIFICATIONS ARE THE PROPERTY OF TRI-MER CORP. AND SHALL NOT BE USED OR COPIED WITHOUT PERMISSION				
REVISION 3				
REVISION 2				
REVISION 1				