


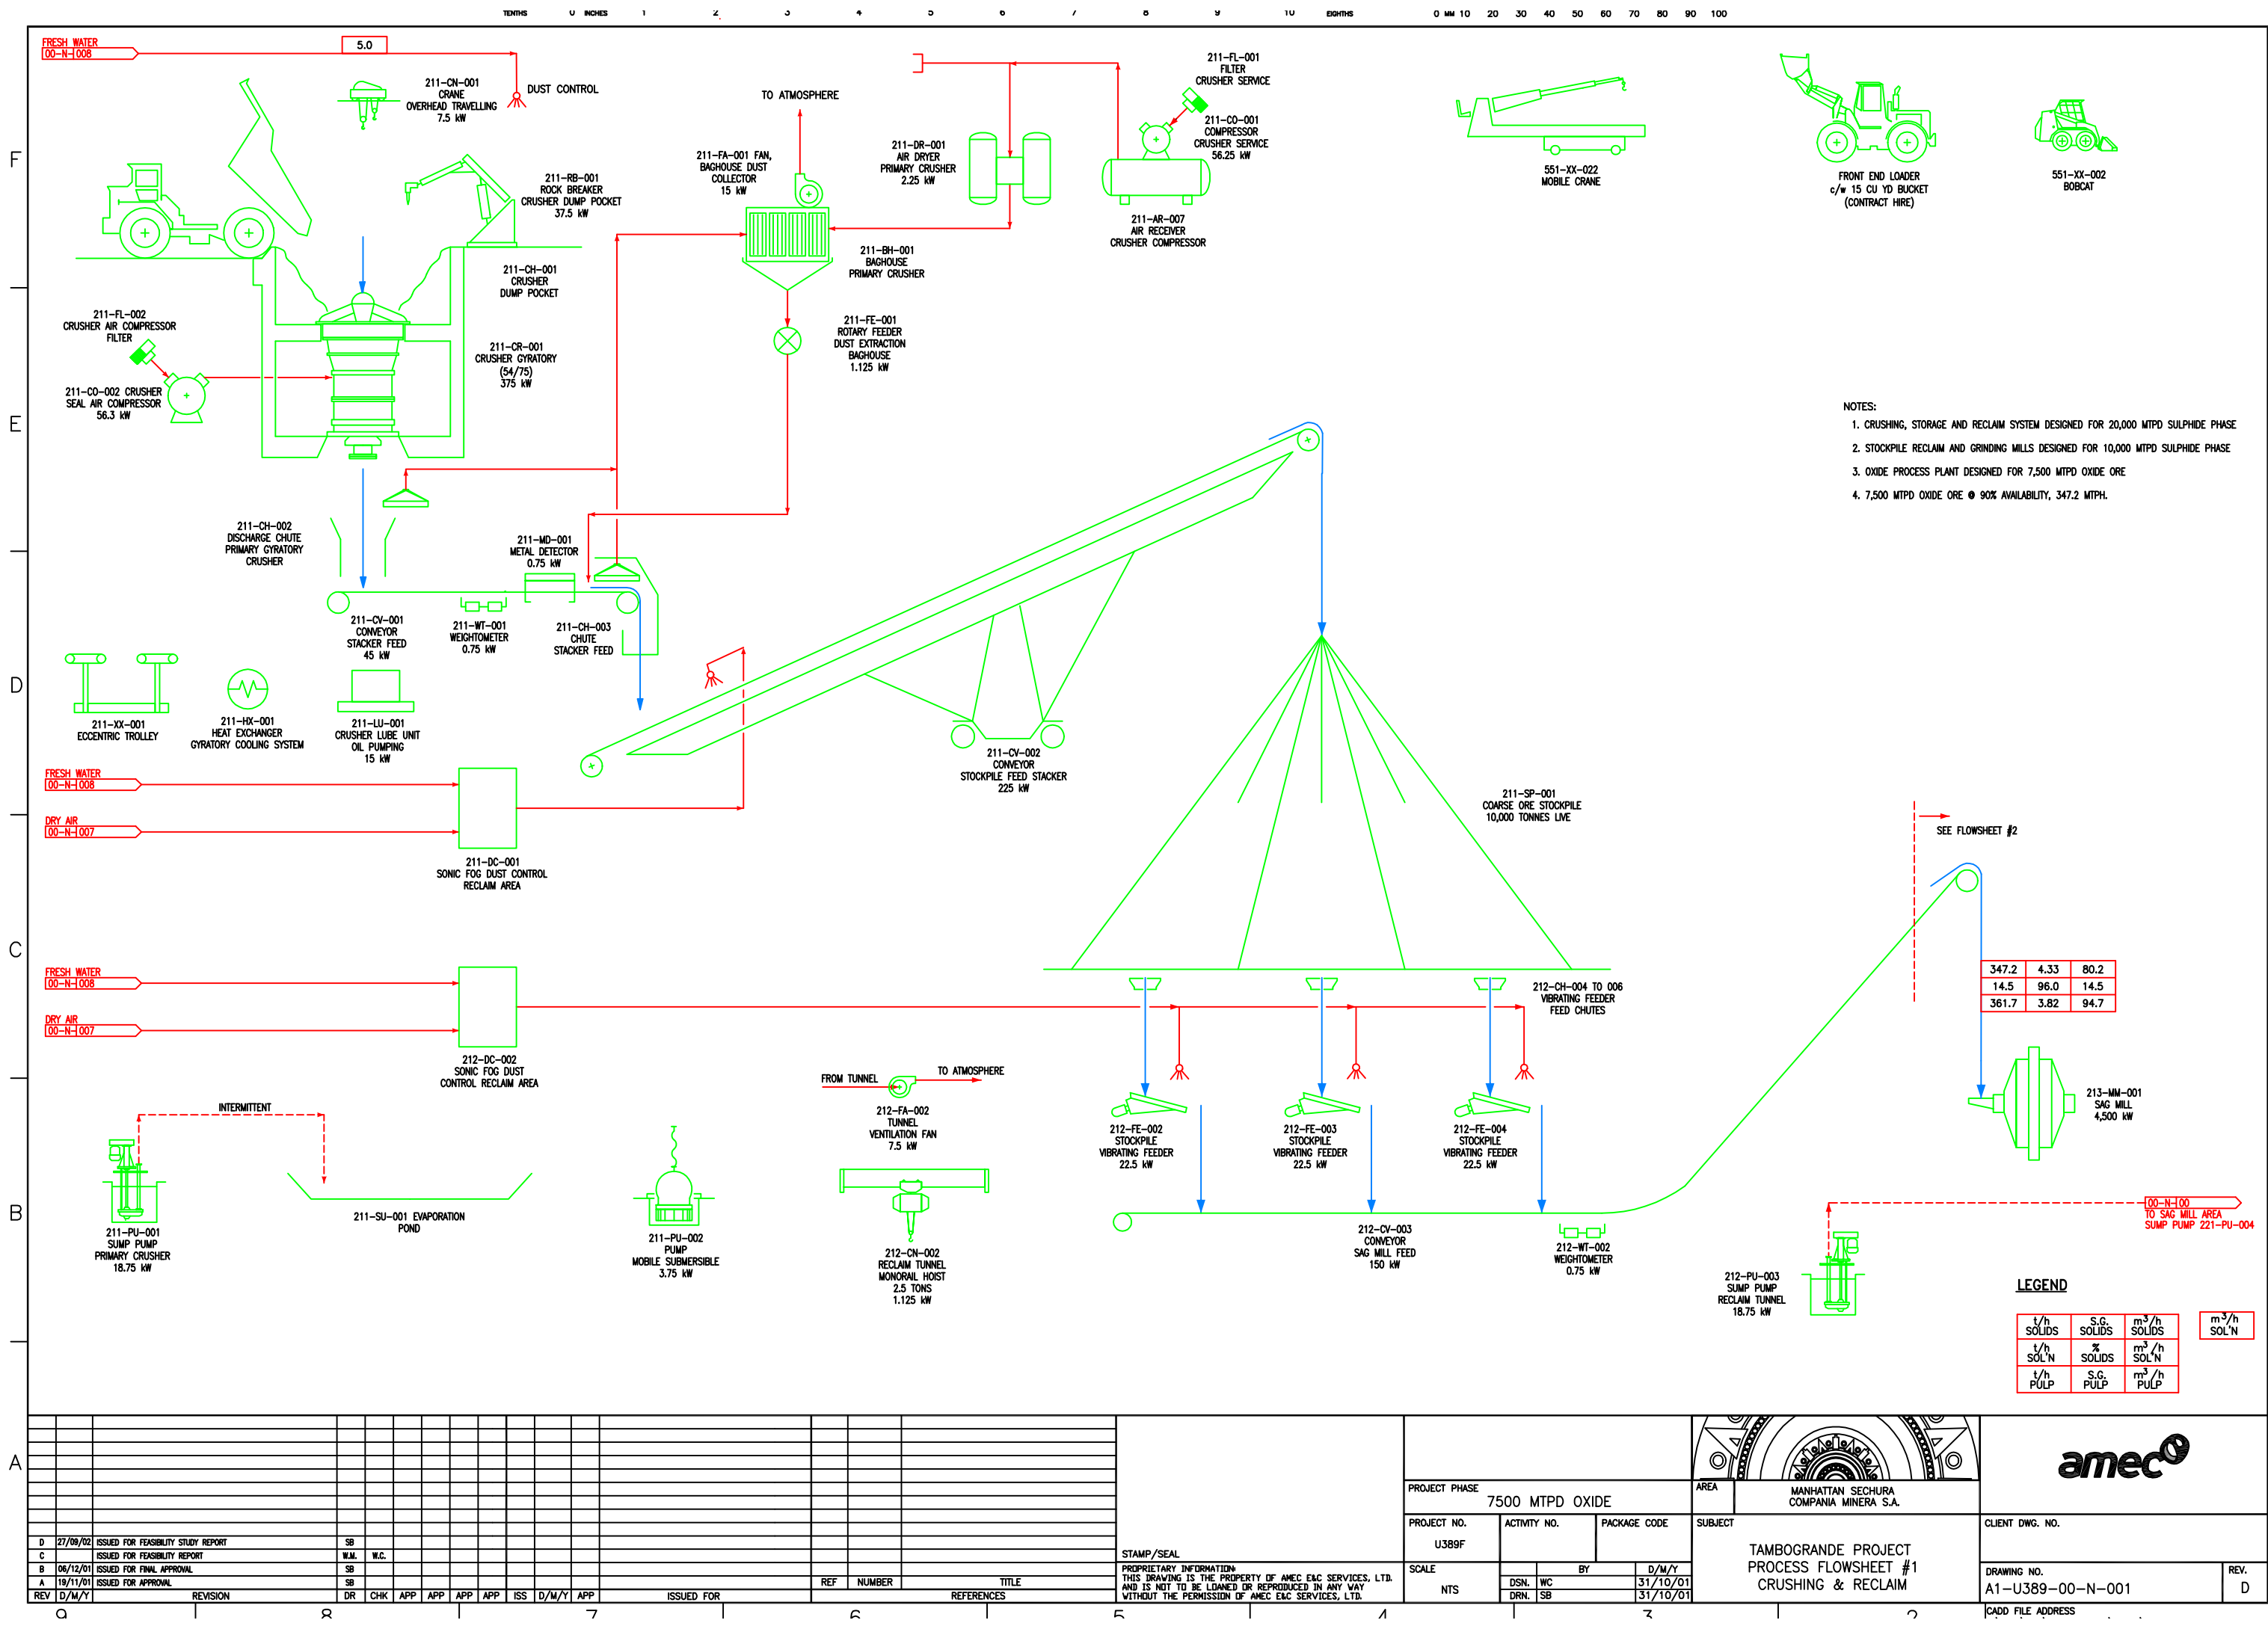

- NOTES:
- 1. CRUSHING, STORAGE AND RECLAIM SYSTEM DESIGNED FOR 20,000 MTPD SULPHIDE PHASE
 - 2. STOCKPILE RECLAIM AND GRINDING MILLS DESIGNED FOR 10,000 MTPD SULPHIDE PHASE
 - 3. OXIDE PROCESS PLANT DESIGNED FOR 7,500 MTPD OXIDE ORE
 - 4. 7,500 MTPD OXIDE ORE @ 90% AVAILABILITY, 347.2 MTPH.

347.2	4.33	80.2
14.5	96.0	14.5
361.7	3.82	94.7

LEGEND			
t/h SOLIDS	S.G. SOLIDS	m ³ /h SOLIDS	m ³ /h SOL'N
t/h SOL'N	% SOLIDS	m ³ /h SOL'N	
t/h PULP	S.G. PULP	m ³ /h PULP	

	
																		PROJECT PHASE 7500 MTPD OXIDE										AREA MANHATTAN SECHURA COMPANIA MINERA S.A.	
																		PROJECT NO. U389F					ACTIVITY NO.					PACKAGE CODE					SUBJECT TAMBOGRANDE PROJECT PROCESS FLOWSHEET #1 CRUSHING & RECLAIM										CLIENT DWG. NO.	
																		SCALE NTS					BY DSN. WC DRN. SB					D/M/Y 31/10/01 31/10/01					DRAWING NO. A1-U389-00-N-001										REV. D	
																		STAMP/SEAL PROPRIETARY INFORMATION THIS DRAWING IS THE PROPERTY OF AMEC E&C SERVICES, LTD. AND IS NOT TO BE LOANED OR REPRODUCED IN ANY WAY WITHOUT THE PERMISSION OF AMEC E&C SERVICES, LTD.	
																		REF										NUMBER										TITLE										REFERENCES	
																		ISSUED FOR	
																		D/M/Y										APP										ISS										D/M/Y										APP	
																		REV										D/M/Y										APP										ISS										D/M/Y										APP																																							
																		D										27/09/02										ISSUED FOR FEASIBILITY STUDY REPORT										SB	
																		C										06/12/01										ISSUED FOR FEASIBILITY REPORT										SB										W.M.										W.C.																																							
																		B										06/12/01										ISSUED FOR FINAL APPROVAL										SB	
																		A										19/11/01										ISSUED FOR APPROVAL										SB	
																		Q										R										7										C										F										A										Z										C										D									